

2012-1225-CD

RE: Bloom Street, Crampian Boro

2012-1225-01

Resolution 2011 - 01

Borough of Grampian, Clearfield County, PA

ADOPTING RESOLUTION 2011 - 01
NAMING OF BOROUGH STREET

WHEREAS, Grampian Borough, a municipality located in Clearfield County in the State of Pennsylvania; and,


WHEREAS, the Local Government Body of Grampian Borough hereby met and unanimously voted to name said unnamed alley located within the Borough intersecting with North 6th Street and Park Avenue, found on Clearfield County Assessment Map #F-11, Map Block #344; and,

WHEREAS, that Grampian Borough Council will erect the necessary street signs with newly adopted name in compliance with the 911 Emergency Management of Clearfield County, and;


NOW THEREFORE BE IT RESOLVED, Grampian Borough Council voted that from this day March 7, 2011 and here after the unnamed street will be known as **Bloom Street**.

Duly adopted and approved this 7th day of March, 2011.


BOROUGH OF GRAMPIAN

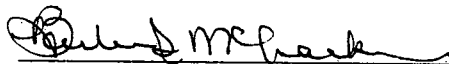

Barbara McCracken, Council President

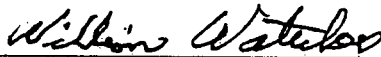


William Waterloo, Council Vice President

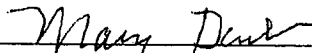

Mayor, Mary Daub

ATTEST:

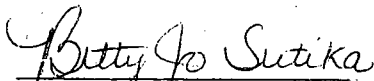


Secretary, Betty Jo Sutika

Borough Seal

FILED 2 cc
07/11/2011
AUG 15 2012
Curry & Assoc.
Curry & Assoc.
23.00
William A. Shaw
Prothonotary/Clerk of Courts

LEGEND

- PROPERTY LINE
- REFERENCE LINE
- RIGHT OF WAY LINE
- PROPERTY LINE OF THIS SURVEY
- CENTER LINE OF CARTWAY
- ORIGINAL LOT LAYOUT
- EDGE PAVES / EDGE ROADS
- PUBLIC WATER LINES
- ELECTRIC / TELEPHONE LINES
- PUBLIC SEWAGE LINE
- DIRT ROAD
- ASPHALT ROADS
- 3/4" REBAR SET
- DEED REFERENCE
- REINFORCEMENT BARS
- NORTH
- SOUTH
- EAST
- WEST
- DEGREES
- MINUTES OR FEET
- SECONDS
- CHORD BEARING
- CHORD DISTANCE

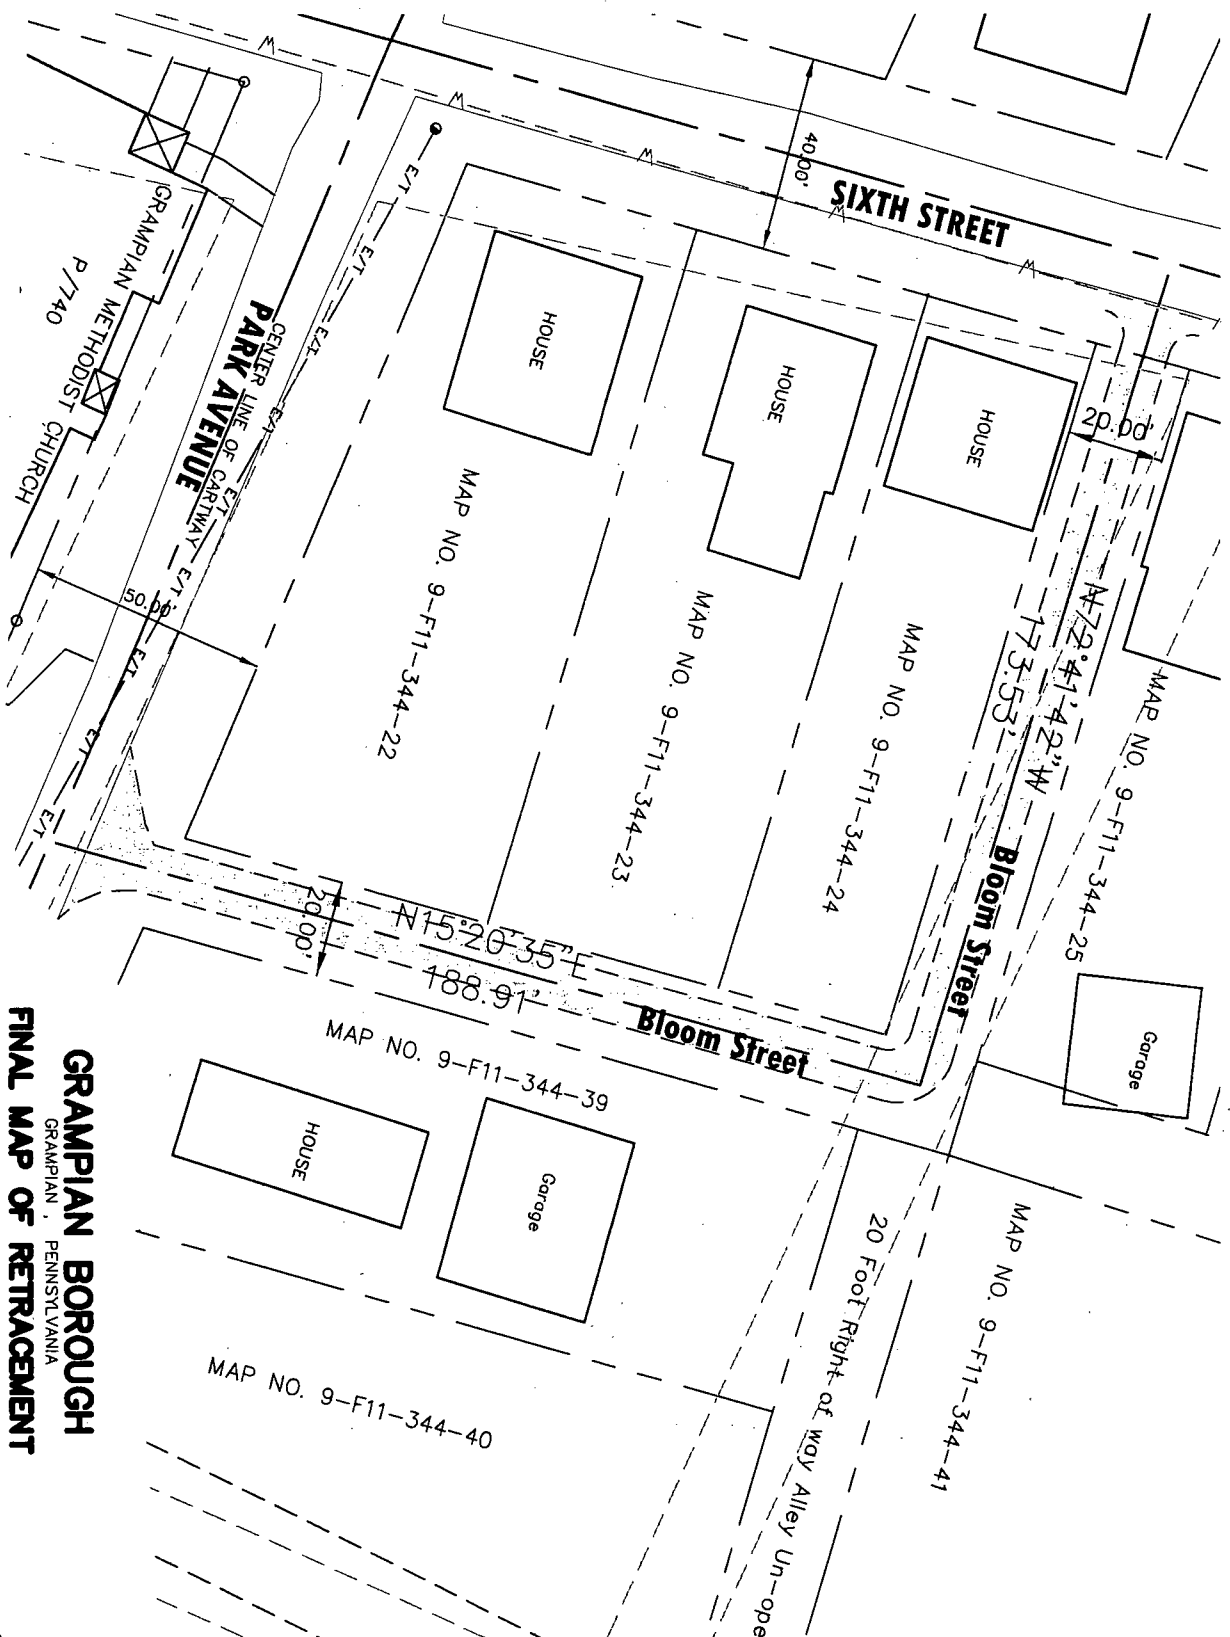

GRAPHIC SCALE




(IN FEET)
1 inch = 40 ft.

GRAMP/IAN BOROUGH
FINAL MAP OF RETRACEMENT

GRAMP/IAN, PENNSYLVANIA
GRAMP/IAN BOROUGH
CLEARFIELD COUNTY

April 20, 2012
FIELD BOOK 112 PAGE 37
MAP NUMBERS 9-F11-340-43 & 44
FILE NUMBER 9148

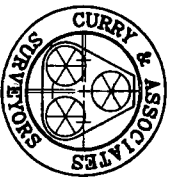

GARY L. THORP, PLS
NO. SU-48530-E
CURRY & ASSOCIATES
207 SOUTH THIRD STREET
(814) 765-7226

CLEARFIELD, PENNSYLVANIA