

No.

6 Dec

Term, 190

Public Road

~~Versus in~~

Knox Lof

R.D. #4 - Page 5 of 3

Hagerty

Private Road
Cannot locate

To the Honorable, the Judge of the Court of Quarter Sessions
of Clearfield County.

We, the undersigned citizens of the township of Knox,
respectfully represents; That we labor under great inconvenience
for want of a public high way, commencing at a point on a public
road, leading from Olanta to Houtzdale, at or near the residence
of Matthew Owens, to connect at a point on said public road at or
near the line of Daniel Barnett.

We therefore pray your Honorable Court to appoint view-
ers to view and lay out the same and make return thereof to the next
term of Court, and we will ever pray.

John S. Dunlap
J. C. Heathcatt
Robert High
F. S. Bloom
E. S. Erhard M.D.
Enos Bloom
J. S. Bloom
P. L. Strunk
H. B. Sturgot
D. H. Barnett
J. C. Barnes
T. J. Tamm
P. H. Williams
P. S. Dunlap
J. C. Heathcatt
J. S. Dunlap

John S. Styer
L. G. Dunlap
R. H. Bloss
Jack Marshall
Chas Erhard
J. S. Dunlap
A. H. Hunter
Ben Steeleburg
E. O. Walker
J. C. Barnes
J. C. Heathcatt
P. S. Williams
R. W. McDonald
Ed. Jennings
A. J. Bloom
Warren Rankin

Arch. Mayer
Newton Bausum
Martin Berry

P. W. Bell
G. Grinnell

Conie Anderson
Anne Blair
R.O. Swanson

Thos. J. Dunlap
W. B. French

B. F. Williams
L. J. Jernsted
Doris Little
B. G. Barnett

Matthew Wright
John Davison
E. C. Hobson

Lester Brown
John Bray
Mikel Lockett
Frank Carson

Alex Toups
John Boag
John Buff
B. F. May
C. B. Robinson
Ollie big leg
Joey Davis
O. H. Sackett
John Gordon
Ozis Carson
Olm High
Geo O'Connor
W. H. McDonald

New Millport, Pa. Sept. 4, 1906.

To W. C. Park, W. W. Cathcart, and W. A. Sloppy, Supervisors of
West Monongahela:

You are hereby notified that a petition will be presented
to the Court of Quarter Sessions on Friday, the 14th day of Sept.
asking for the appointment of viewers to view and lay out a road
commencing at a point on public road leading from Olanta to Route-
40 at or near the residence of Mathew Orens and to connect at
a point on said public road at or near Daniel Bennett line. If
you have any objections to the appointment of viewers in this case
you will please make them known at that time.

W. W. Cathcart
W. C. Park
W. A. Sloppy

6 Dec 1906

Now September 1906
and I have now
and C. C. C. and
J. S. M. H. - John S. Dole
and H. H. Dole

are opposite them &
We are laying the
new one now before
they come down
I think -

By the way
Wilson C. Dole

D

5.7712

Hoag


Clearfield County, ss:

At a Court of Quarter Sessions of the Peace of the county of Clearfield, Pennsylvania, held at Clearfield, in and for said county, on the 11 day of Oct., A. D. 1906, before the Judge of said Court, upon a petition of sundry inhabitants of the township of Knox

in said county, setting forth that they labor under great inconvenience for want of a public road leading from Olawas to Fontzdale or or near the residence of Matthew Owens, to connect at a point on said public road at or near the line of Daniel Barnett.

and therefore praying the Court to appoint proper persons to view ~~the~~ ^{the} Lay out the same according to law, whereupon the Court, upon due consideration had of the premises, do order and appoint ~~J. M. Key, A. Hale, L. Denning~~ who, after being respectively sworn or affirmed to perform the duties of their appointment with impartiality and fidelity, are to view the grounds proposed for said road, and if they view the same and any two of the actual viewers agree that there is occasion for such road, they shall proceed to view ~~the~~ Lay out the same agreeable to the desire of the petitioners, as may be, having respect to the best ground for a road and the shortest distance, and in such manner as to do the least injury to private property, and state particularly, whether they judge the same necessary for a PUBLIC or PRIVATE road, together with a plot or draft of the same, with the courses and distances and reference to the improvements through which it passes, and shall also procure releases of damages from persons through whose land said road may pass, or failing to procure such releases, shall assess the same, if any sustained, and shall make report thereof to the next Court of Quarter Sessions to be held for said county, in which report they shall state that they have been sworn and affirmed according to law. Notice is directed to be given to the owners or occupants of seated land through which the within road is intended to pass, of the time of the view, according to the 147th Rule of Court.

BY THE COURT.

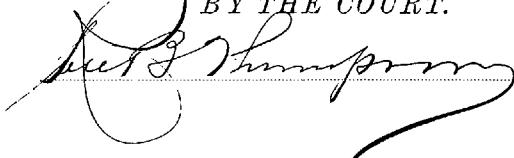

Clerk.

RELEASE OF DAMAGES.

Know all Men by These Presents, That we, the undersigned owners of lands through which the road located by the viewers, under the annexed order, passes for and in consideration of the sum of ONE DOLLAR to us respectively paid by the at and before the ensealing and delivery hereof, have remised, released and forever quit-claimed; and do hereby remise, release and forever quit-claim to the said all damages that may arise to us respectively by reason of the location and opening of the said road, so that neither we nor any of us, nor any person claiming under us, can or may hereafter ask, sue for, demand, have or receive any damages for injuries arising or growing out of the location and opening of the road aforesaid.

Witness our hands and seals this day of
A. D. 190.....

Seal

Seal

Seal

Seal

ASSESSMENT OF DAMAGES.

The following persons, having refused to release the damages to which they respectively may be entitled by reason of the location and the opening of the said road in the annexed return described, we, the undersigned viewers, under oath in pursuance of our duty, under the Act of Assembly, do assess their damages and make report thereof, as follows:

To Matthew Owens the sum of Thirty dollars

To the sum of

To the sum of

Witness our hands this 28 day of Nov A. D. 1906

J. M. Green
J. A. Dale
L. Banning

The Damages assessed to me shall include
Fencing where Road goes through my Land
M. C. Owens

To the Honorable Court

We the undersigned Viewers appointed as per attached order to view road in Knox township from point at end of Public road at Matthew Owens to a point at or near Daniel Barnett line, having served and posted notices as required by law, Met as per notices and having been affirmed ~~proceeded~~ to examine the location proposed and heard all the testimony available, decide that a road as proposed would be too burdensome for the tax payers to construct and maintain for all the use such a road would be to the travelling public, but we recognize the need of an outlet for W.L. Rowles & Warren Dunlap, who at present have no way of getting away from their own premises without becoming ~~trespasser~~. We therefore recommend that a private road be granted as per the following notes and draft attached the same being a part of our report.
Beginning at line of Chase estate, by private lane S. 71° W. 688 ft to line between W.B. Dunlap and W.L. Rowles (at N. 45° E.) N. 75° W. 329'. S. 77° 30' W. 177' to Dunlaps water trough. N. 82° 30' W. 638' to Math Owens line along same N. 22 1/2° W. 77'. Then S. 62° W. 500' to end of public road at M. Owens residence.


And we would further recommend that if in your Honor's power under the law, that a private road be granted according to above survey without further expense of petition by the parties aggrieved.

Respectfully submitted
November 28 1906

J.S. Truman
J.W. Dale
L. Henning } Viewers

NOTE.—In case of a private road, the release must be executed in favor of the petitioner for said road.
Also—Viewers will carefully note the number of days employed, and set the amount out at the foot of their return.
Reviewers cannot interfere with damages assessed by the original viewers, except so far as the location may be changed by the reviewers.
N. B.—If the viewers believe the parties are not entitled to damages, taking into consideration the advantages as well as the disadvantages of the road, they will report to that effect.

No. 666 Sessions, 1906	ORDER To view & lay out a road for public use in the township of <u>North</u> Clearfield County	Sept 10th 1906 Sessions, 1906, read and confirmed Ni. Si. Road to be opened 33 feet wide except where and when a steep bank or the character of the land in the site will admit or otherwise so required, but in no case less than 20 feet in width to be bent 16 feet outside but no argument shall be had of assessment - award for final dividend - by the court Allusion to Smith	190 Filed Fees \$1.25 paid by <u>W. H. Shuler</u> W. H. Shuler - only
------------------------	---	---	--

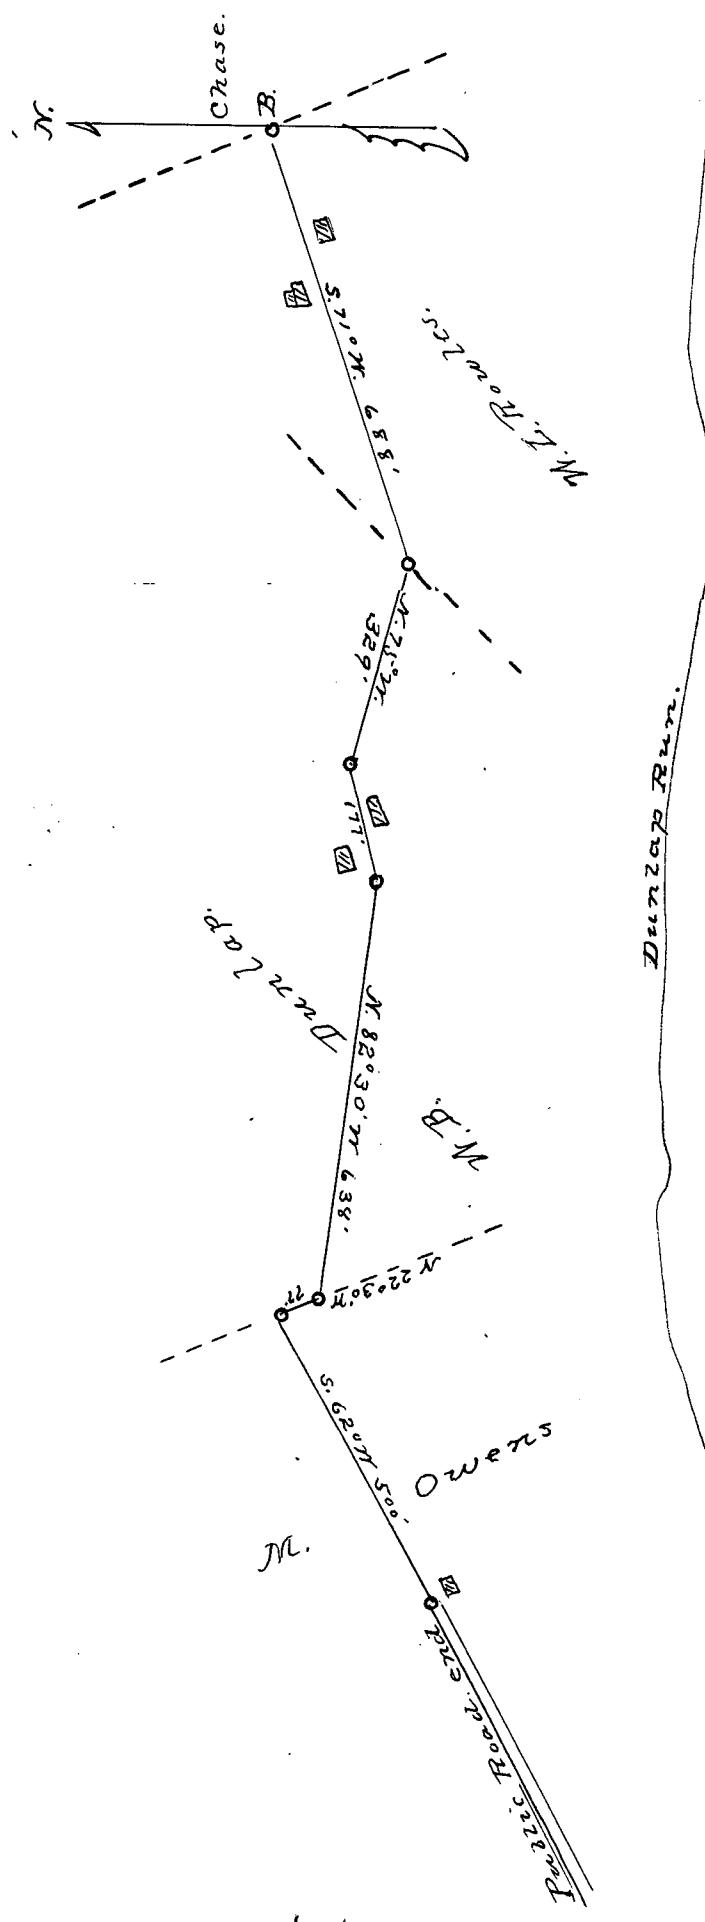

Survey in Bronx 7th Nov 28, 1966
Reconnaissance for private road.
Scale 1:20,000 = 1" - McCleery, 8397

Copy served on Supervisors & owners of land
Sign on back

ROAD VIEWERS' NOTICE

NOTICE IS HEREBY GIVEN that the undersigned Viewers, appointed by the Court of Quarter Sessions of Clearfield county, Pennsylvania, to view Public Road leading from a point at or near Matthew Owens residence

in Knox Township, to a point in Public road at or near Daniel Garnett's line

in Knox Township, in the county aforesaid, will meet at the house of Matthew Owens, in Knox Township, on Tuesday, the 27 day of November A. D. 1906, at 10 o'clock A. M., to attend to the duty assigned them, of which time and place aforesaid all parties interested will please take notice.

J. M. Frey
D. D. Hall
Leander Denning
Viewers.

Kerimood 11/14, 1906.

Service accepted

W. W. Galt
H. C. Park
Ed. Sloppy

Supervisors of
Knox township

November 16 1906

Service accepted

John B. Keast
W. B. Marshall
M. C. Evans
J. H. Parmenter
D. H. Ormsby
Executor for Estate

Owners of
land through
which proposed
road passes,
J. G. Evans, W. H. Keast

Nov. 16 1906

ROAD VIEWERS' NOTICE

NOTICE IS HEREBY GIVEN that the undersigned Viewers, appointed by the Court of Quarter Sessions of Clearfield county, Pennsylvania, to view Public Road leading from a point at or near Mathew Ovens residence

in Trox Township, to a point in public road at or near Daniel Barnett's line

in Trox Township, in the county aforesaid, will meet at the house of Matthew Ovens, in Trox Township, on Tuesday, the 27th day of November A. D. 1906, at 10 o'clock A. M., to attend to the duty assigned them, of which time and place aforesaid all parties interested will please take notice.

J. M. Greer
J. D. Dall
Leander Denning
Viewers.

Kenosha, Pa 11/14, 1906.

Service accepted
Co. Commissioners

↑
stop ~ start Private
Road

Clfd. Co. ~~Knox~~ Twp. O X
Conf. Absol. April 26, 1907.
16 ft wide.

Beginning at the line of Chase Estate
---- at the public road at Mr.
Owen's residence.

Dunkirk, Chazy, N. H.
Geo. W. Martin
Treasurer