

Road

DOCKET NO. 7

Number	Term	Year
--------	------	------

4	Nov.	1949
---	------	------

In Re: Acceptance of Road in

Morris Township-Clfd. Co., Pa.

Versus

IN THE OFFICE OF THE CLERK OF THE COURT OF QUARTER SESSIONS OF
CLEARFIELD COUNTY, PENNSYLVANIA

IN RE: Acceptance of Road in
Morris Township, Clearfield
County, Pennsylvania

REPORT AND SURVEY

The Board of Supervisors of the Township of Morris, Clearfield County, Pennsylvania, files this Report and Survey in the Office of the Clerk of the Court of Quarter Sessions of Clearfield County, Pennsylvania, pursuant to Act of Assembly of July 10, 1947, P. L. 1481, Sections 15 and 16:

1. That on August 20, 1949, Notice was given to all interested parties of the intention on the part of the Board of Road Supervisors of Morris Township, Clearfield County, Pennsylvania, to accept a certain Road as a Township Road by an Ordinance.
2. That the property owners affected by this Notice are R. M. Hess, John Koval and Andy Kobilarchick, all of Morrisdale, Pennsylvania.
3. That on September 9, 1949, at Morrisdale, Clearfield County, Pennsylvania, pursuant to said Notice, a hearing was held by the Board of Supervisors at which time all the interested property owners were present, and it was unanimously decided by the Board of Supervisors that the Road as shown on the attached Survey should be adopted as a Township Road thirty-three (33') feet in width.
4. That handbills giving Notice of the Approval of said Ordinance were posted on said Road within ten (10) days after the Road was accepted on September 9, 1949.

Frank Williams

Edward Hickson

Douglas J. Beverly

ROAD SUPERVISORS OF MORRIS
TOWNSHIP, CLEARFIELD COUNTY, PA.

STATE OF PENNSYLVANIA

SS

COUNTY OF CLEARFIELD

Before me, a Notary Public in and for the above-mentioned County and State, personally appeared FRANK WILLIAMS, EDWARD HICKMAN and DOYLE J. BEVERIDGE, who, being duly sworn according to law, deposed and say that the facts set forth in the foregoing Report and Survey are true and correct to the best of their knowledge and belief.

In Witness Whereof I hereunto set my hand and official seal.

Leslie C. Shafer
NOTARY PUBLIC

NOTARY PUBLIC
My Commission Expires 2-1-53

B. #4. May 7, 1949

IN THE OFFICE OF THE CLERK OF
THE COURT OF QUARTER SESSIONS
OF CLEARFIELD COUNTY,
PENNSYLVANIA


IN RE: Acceptance of Road in
Morris Township,
Clearfield County,
Pennsylvania.

REPORT AND SURVEY


6

WILLIAM G. CHASE
ATTORNEY-AT-LAW
CLEARFIELD, PA.
KEYSTONE BLDG.

2, 50

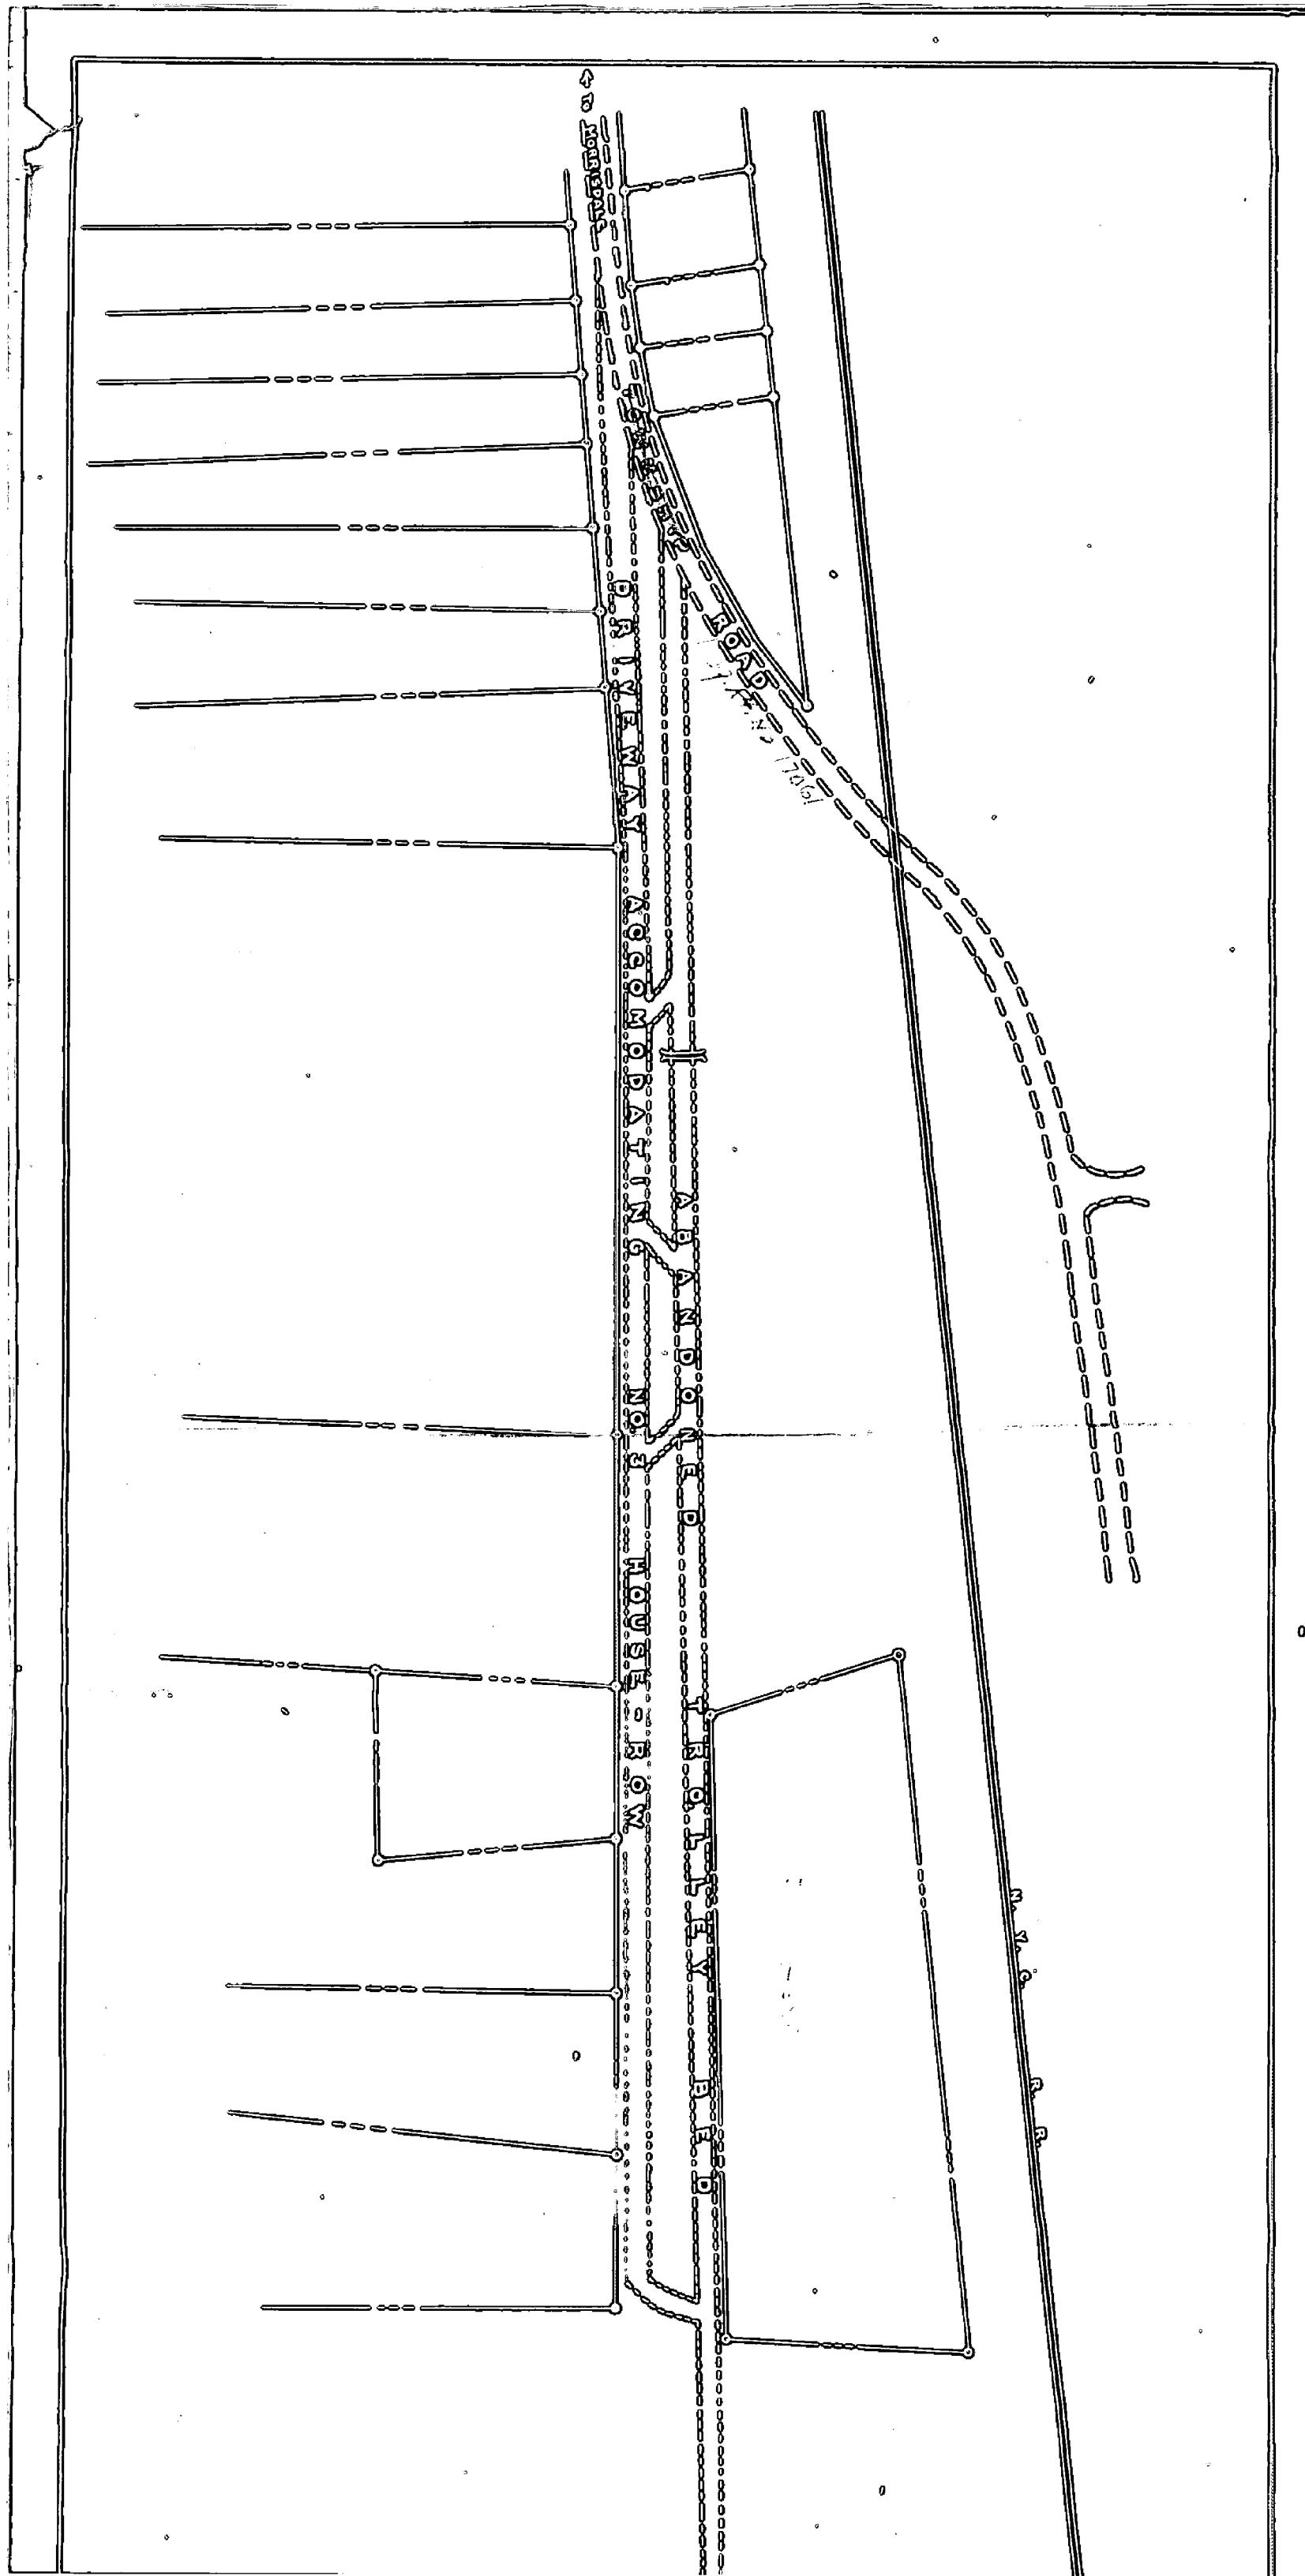

၁၁၁

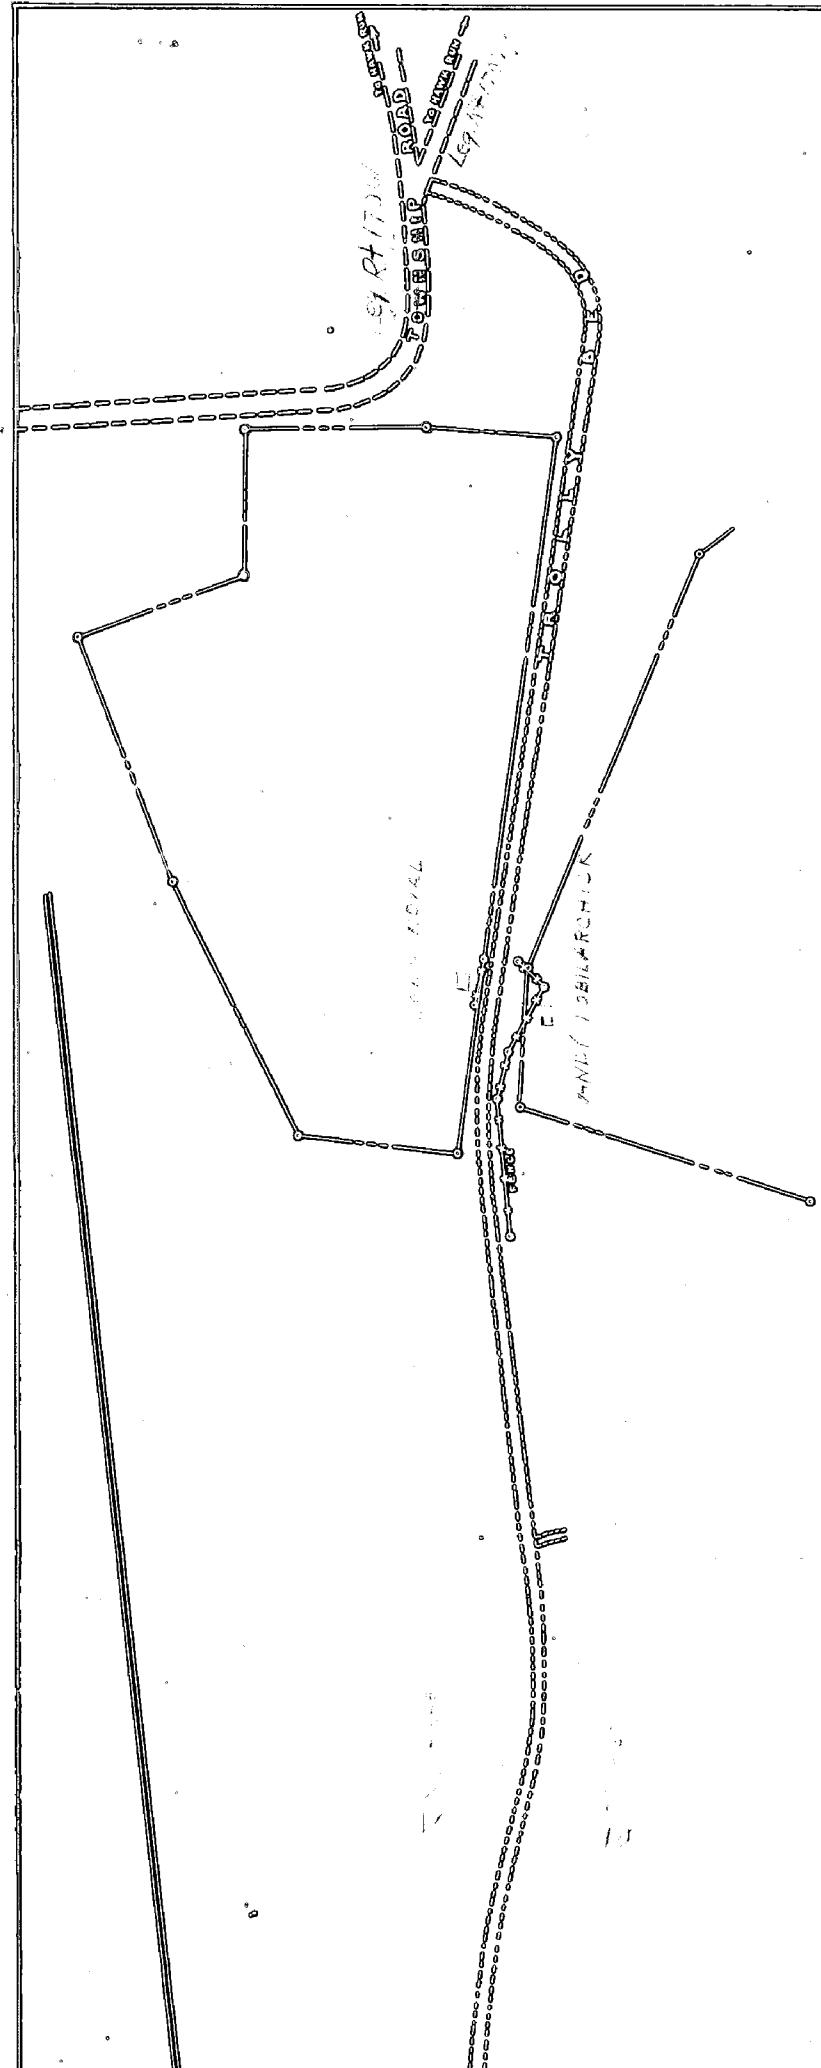

SKETCH OF TROLLEY BED
No. 3 SHAFT MORRISDALE, PA.
SCALE: 1" = 100' JULY 26, 1949