

ROAD

DOCKET NO. 7

NUMBER

6


TERM

Feb. SS.

YEAR

1955.

IN RE: LAWRENCE TOWNSHIP A 400 FOOT
STREET LEADING FROM STATE HIGHWAY
ROUTE NO. 322 IN A SOUTHEASTERLY
DIRECTION TO THE RIGHT OF WAY OF THE
PENNSYLVANIA RAILROAD COMPANY, AS
DEDICATED TO THE PUBLIC IN THE
GEORGE B. READ ~~VERSUS~~ PLOT, AND KNOWN
AND DESIGNATED THEREIN AS FRANKLIN
STREET.

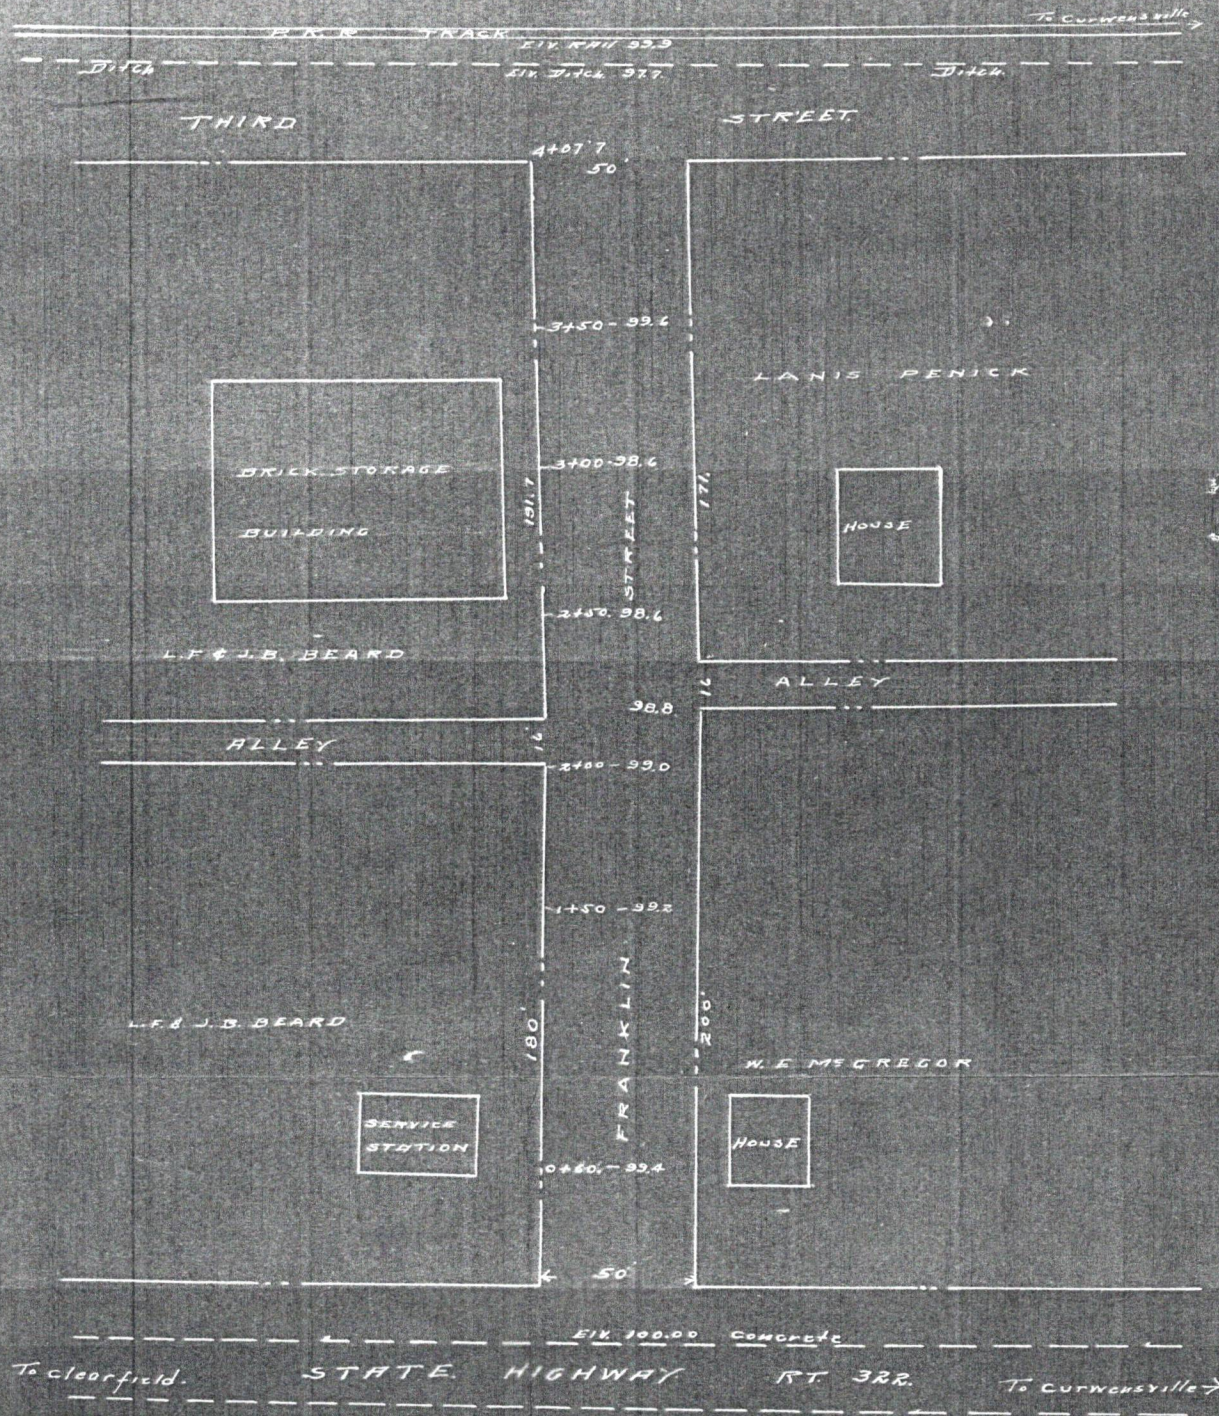

LAWRENCE TOWNSHIP SUPERVISORS
FRANKLIN STREET
LAWRENCE TOWNSHIP, CLFD. CO. PA

SCALE 1" = 50'

JUNE 10, 1953

G.B.H. ENGR.

IN THE COURT OF QUARTER SESSIONS, CLEARFIELD COUNTY, PENNSYLVANIA

IN RE LAWRENCE TOWNSHIP :
A 400 FOOT STREET LEADING :
FROM STATE HIGHWAY ROUTE :
NO. 322 IN A SOUTHEASTERLY :
DIRECTION TO THE RIGHT OF WAY :
OF THE PENNSYLVANIA RAILROAD : NO. 6 FEBRUARY
COMPANY, AS DEDICATED TO THE : SESSION 1955
PUBLIC IN THE GEORGE B. READ :
PLOT, AND KNOWN AND DESIG- :
NATED THEREIN AS FRANKLIN :
STREET :

REPORT OF SUPERVISORS

JOSEPH W. YOUNG, JOSEPH THOMPSON and GEORGE CARNS, hereinafter called Supervisors, respectfully report as follows:

(1). They are the duly elected Supervisors of Lawrence Township, Clearfield County, Pennsylvania.

(2). At a special meeting of the Supervisors held on December 14, 1954, in said Township, due notice of said meeting having been given to the property owners affected more than ten (10) days prior thereto, the matter of taking over and opening as a Township Road a 400 foot street leading from State Highway Route No. 322 in a Southeasterly direction to the right of way of the Pennsylvania Railroad Company, as dedicated to the public in the George B. Read Plot, and known and designated therein as Franklin Street, was considered.

(3). After hearing and due deliberation on the matter, it was unanimously decided by the Supervisors to take over said street in accordance with the provisions of the Act of July 10, 1947, P.L. 1481 as amended, said street being, in the judgment of the Supervisors, necessary for the public convenience.

(4). Said street shall be fifty (50) feet in width, the center line thereof shall be as follows:

BEGINNING at a point on the Easterly side of State

(5). Attached hereto, and made an integral part of this report is a draft or survey of said street, fixing the width thereof and noting the improvements along the line thereof and the names of the abutting property owners.

Respectfully submitted,

Jas B Thompson
 Geo W. Cairns
 Supervisors

STATE OF PENNSYLVANIA :
 : SS
COUNTY OF CLEARFIELD :

Before me the undersigned authority in and for said County and State, came JOSEPH W. YOUNG, JOSEPH THOMPSON and GEORGE CARNS, who acknowledged themselves to be all of the members of the Board of Supervisors of Lawrence Township in said County, and further deposing and saying that the facts set forth in the foregoing Report are true and correct.

Sworn and subscribed to
before me this 17th day
of December, 1954.

M B Gingham

NOTARY PUBLIC
My Commission Expires
January 7, 1955

Jos. B. Young
 Jos. B. Thompson
 Geo. W. Cannon.