

ROAD

DOCKET NO. 7

Number	Term	Year
1	Feb. ss.	1957

In Re: Laying out and opening of a
Township Road in the Township of
Karthaus, Clearfield County, Penna.

(Petter Street)

Versus

IN THE COURT OF QUARTER SESSIONS OF CLEARFIELD COUNTY, PENNSYLVANIA

In re: Laying out and opening of :
a Township Road in the : Number ,
Township of Karthaus, :
Clearfield County, : February Sessions, 1957
Pennsylvania :
:

REPORT OF THE BOARD OF SUPERVISORS OF KARTHAUS

TOWNSHIP, CLEARFIELD COUNTY, PENNSYLVANIA

The board of Supervisors of Karthaus Township, Clearfield County, Pennsylvania, respectfully reports as follows:

1. That the undersigned were duly elected and qualified as Supervisors of the Township of Karthaus, Clearfield County, Pennsylvania.

2. That the Supervisors as aforesaid, pursuant to the provisions of the Act of 1933, P.L. 511 Sec. 1102 as amended, 53 P. S. 19093 - 1102, gave ten days written notice by registered mail to Edgar Leigey, Bellefonte, Centre County, Pennsylvania, and personally served notice more than ten days prior to the below mentioned meeting on Thomas A. McGovern, Chester Wooster and Mrs. N. B. Rougeux, all of Karthaus, Pennsylvania, they being the only known persons in interest, of the proposed passage of an ordinance laying out and opening the below described road and of the meeting in regard thereto.

3. That attached to and made a part of this report are the following:

(a) A copy of the aforesaid notice, marked as exhibit "A".

(b) Return card signed by Edgar Leigey showing date of receipt of aforesaid notice on October 17, 1956, said return card being marked exhibit "B"

(c) Acceptance by copy of the aforesaid notice on or before the 26th day of October, 1956, signed by Thomas A. McGovern, Chester Wooster and Mrs. N. B. Rougeux, said instrument being marked as exhibit "C".

4. Pursuant to the several Acts of Assembly the Supervisors as aforesaid, on the 31st day of October, 1956, published in the Clearfield Progress, a newspaper circulating generally in the Township of Karthaus, a copy of a proposed ordinance laying out and opening the below described road; a copy of the said advertisement and a proof of publication are hereunto attached and marked as exhibit "D".

5. That pursuant to the notices as aforesaid, a meeting of the Karthaus Township Supervisors was held at the residence of Robert Potter, Karthaus, Pennsylvania, on the 5th day of November, 1956, at 7:30 o'clock p.m., and that at said meeting there were present the undersigned members of the board of Supervisors of Karthaus Township, the Secretary-Treasurer of the Township of Karthaus and no other person.

6. That at the said meeting no objection was made to the proposed laying out and opening of the said road and the Ordinance effecting the same was passed unanimously at said meeting.

7. That the said Ordinance fully describes the road in question and an attested copy of the said ordinance is hereunto attached, made a part hereof and marked exhibit "E".

8. That also attached to this report, made a part hereof and marked exhibit "F" is a draft and survey of the road showing the location and width thereof.

9. That in the opinion of the undersigned Supervisors of Karthaus Township the laying out and opening of the said road is necessary to the public convenience.

WHEREFORE; the undersigned board of Supervisors files this report in the office of the Clerk of the Court of Quarter Sessions of Clearfield County, Pennsylvania.

KARTHAUS TOWNSHIP BOARD OF SUPERVISORS

Attest:

Gene Potter
Secretary

R. J. Potter
J. E. Stroup
J. M. Thomas

EXHIBIT "A"

NOTICE OF HEARING BY KARTHAUS TOWNSHIP SUPERVISORS

Notice is hereby given that the Supervisors of Karthaus Township, Clearfield County, Pennsylvania, will hold a hearing on the Fifth day of November, 1956, at 7:30 o'clock p.m. at the residence of Robert Potter, Karthaus, Pennsylvania, to determine the advisability and necessity of opening, ordaining and laying out as a Township Road the following proposed Township Road in the village of Karthaus, Karthaus Township, Clearfield County, Pennsylvania:

The center line of said road shall begin at a point on the southern right-of-way line of State Highway L.R.865, T.R.879, known as Main Street, at Station $0 \frac{1}{4} 25$, thence south six degrees forty-five minutes east 405 feet to the center of an unopened street known as Thomas Street at Station $4 \frac{1}{4} 30$. The proposed township road shall be 50 feet in width and 25 feet of said width shall extend on each side of the line herein above described.

At the above time and place all parties interested may meet and be heard. Witnesses may be summoned and examined by the supervisors and by the parties interested at such meeting or any adjournment thereof.

KARTHAUS TOWNSHIP BOARD OF SUPERVISORS

by

Irene Potter
Secretary

DELIVERING Deliver ONLY to addressee.
EMPLOYEE Show address where delivered.

EXHIBIT "B"

Received from the postmaster the registered, certified, or insured article,
the number of which appears on the face of this return receipt.

1. _____
(Signature or name of addressee)

2. _____
(Signature of addressee's agent—Agent should enter addressee's
name on line ONE above)
Date of Delivery 10/17/56

★ U. S. GOVERNMENT PRINTING OFFICE : 1955 16-71548-1

EXHIBIT "C"

Service of the attached notice accepted by copy on
or before the twenty-sixth day of October, 1956.

Thomas A. Masterson
Chester Wooster
Mrs. N. B. Georgey

Pursuant to Article VII, Section 702, Clause XLI of the Act of 1933, P. L. 103 as amended June 1, 1956, the Board of Supervisors of Karthaus Township, Clearfield County, Pennsylvania, published prior to passage, the following Ordinance which will be voted upon by said Supervisors at a meeting to be held, November 5, 1956 at 7:30 o'clock p. m. at the residence of Robert Potter, Karthaus, Pennsylvania:

ORDINANCE NO. 6

AN ORDINANCE providing for the opening, ordaining and laying out of a Township Road, entirely within the Township of Karthaus, Clearfield County, Pennsylvania and providing a date when said Ordinance shall become effective.

The Board of Supervisors of the Township of Karthaus, Clearfield County, Pennsylvania hereby ordains and enacts as follows:

Section 1. That by virtue of the Authority of the Act of May 1, 1933, P. L. 103, Article XI, Section 1101 et seq., as amended June 1, 1956, the following described land is hereby opened, ordained and laid out as a Township Road entirely within the Township of Karthaus, Clearfield County, Pennsylvania:

The center line of said Township Road shall begin at a point on the southern right-of-way line of State Highway L. R. 865, T. R. 879, known as Main Street, at Station 0 plus 25, thence south six degrees forty-five minutes east 405 feet to the center of an unopened street known as Thomas Street at Station 4 plus 30. The said Township road shall be 50 feet in width and 25 feet of said width shall extend on each side of the line herein above described.

Section 2. That this ordinance shall become effective on the Tenth day of November, 1956.

KARTHAUS TOWNSHIP BOARD
OF SUPERVISORS. 10:31-1d-b

EXHIBIT
"D"

PROOF OF PUBLICATION

STATE OF PENNSYLVANIA :
:SS:
COUNTY OF CLEARFIELD :

On this 8th day of November, A. D. 1956 before me, the subscriber, a Notary Public in and for said County and State, personally appeared William C. Plummer, who being duly sworn according to law, deposes and says that he is the Advertising Manager of the Clearfield Progress, and designated agent of the Publisher of the Clearfield Progress, a daily newspaper published at Clearfield, in the County of Clearfield and State of Pennsylvania, and established April 5, 1913, and that the annexed is a true copy of a notice or advertisement published in said publication in the regular issues of

October 31, 1956. And that the affiant is not interested in the subject matter of the notice or advertising, and that all of the allegations of this statement as to the time, place, and character of publication are true.

William C. Plummer
Sworn and subscribed to before me the day and year aforesaid.

Magaret M. Neff
Notary Public
My Commission Expires March 20, 1959
Clearfield, Pa. Clearfield County

EXHIBIT "E"

ORDINANCE NO. 6

AN ORDINANCE providing for the opening, ordaining and laying out of a Township Road, entirely within the Township of Karthaus, Clearfield County, Pennsylvania and providing a date when said Ordinance shall become effective.

The Board of Supervisors of the Township of Karthaus, Clearfield County, Pennsylvania hereby ordains and enacts as follows:

Section 1. That by virtue of the Authority of the Act of May 1, 1933, P.L. 103, Article XI, Section 1101 et seq., as amended June 1, 1956, the following described land is hereby opened, ordained and laid out as a Township Road entirely within the Township of Karthaus, Clearfield County, Pennsylvania:

The center line of said Township Road shall begin at a point on the southern right-of-way line of State Highway L.R. 865, T.R. 879, known as Main Street, at Station 0 plus 25, thence south six degrees forty-five minutes east 405 feet to the center of an unopened street known as Thomas Street at Station 4 plus 30. The said Township road shall be 50 feet in width and 25 feet of said width shall extend on each side of the line herein above described.

Section 2. That this ordinance shall become effective on the Tenth day of November, 1956.

ORDAINED AND ENACTED this Fifth day of November, 1956.

KARTHAUS TOWNSHIP BOARD OF SUPERVISIORS

Robert J. Potter
Chairman

Attest:

Irene Potter
Secretary

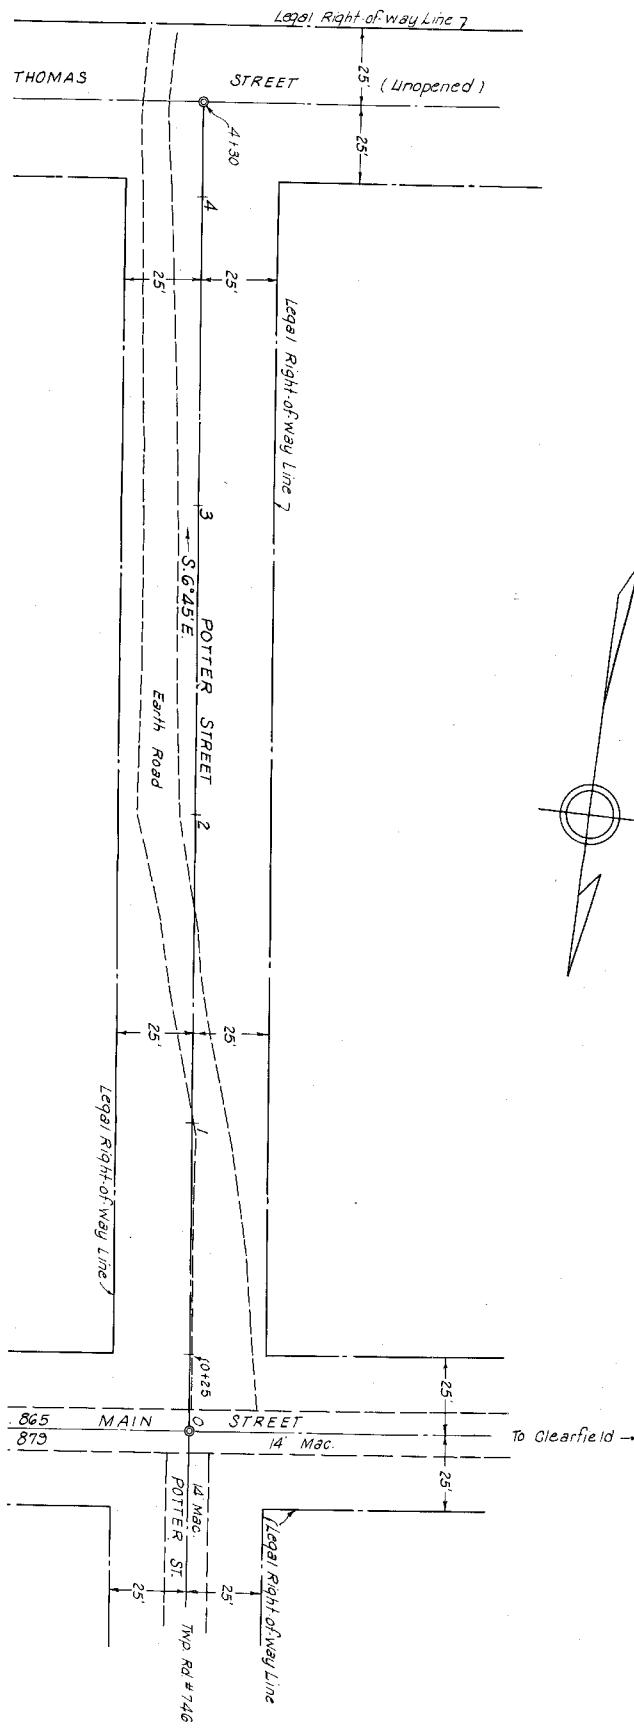


Exhibit "F."

MAP SHOWING

PROPOSED TOWNSHIP ROAD

IN

VILLAGE OF KARTHAUS - KARTHAUS TWP.

CLEARFIELD CO.

PENNA.

DATE: SEPT. 24, 1956

SCALE: 1" = 25'




NOTE
Right of way information taken from
Map Recorded in Wisc. Book No. 65, page 566.
in Clearfield County Court House.

IN THE COURT OF QUARTER
SESSIONS OF CLEARFIELD
COUNTY, PENNSYLVANIA
Number 1 *Jeffrey* SS 1957

In re: Laying out and
opening of a Township Road
in the Township of Karthaus,
Clearfield County,
Pennsylvania
(Potter Street)

REPORT OF THE BOARD OF
SUPERVISORS OF KARTHAUS
TOWNSHIP, CLEARFIELD
COUNTY, PENNSYLVANIA

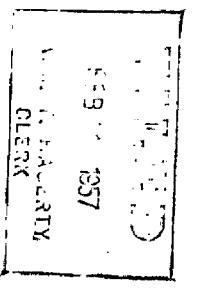

JOSEPH A. DAGUE

ATTORNEY AT LAW

CLEARFIELD, PENNSYLVANIA

COUNTY NATIONAL BANK BUILDING

420 by city