

ROAD DOCKET 117

No. 1 November SS. 195⁸

COMMONWEALTH

Versus

Ordinance Laying Out Public Road

Leading from Route No. 17042 at a
point near Roaring Run.

.....

.....

IN THE COURT OF QUARTER SESSIONS OF CLEARFIELD COUNTY, PENNA.

IN RE: ORDINANCE LAYING OUT PUBLIC
ROAD LEADING FROM ROUTE NO. 17042 AT
A POINT NEAR ROARING RUN, EXTENDING
THENCE EASTERLY TO PROPERTY KNOWN AS
GOSPEL TABERNACLE

No. 1 Nov 38 1958

COPY OF ORDINANCE
AND OF SURVEY

In accordance with the provisions of Article XI,
Section 1102 of the Second Class Township Code of 1953, as
amended, 53 Purdon's Statutes, No. 66102, the Supervisors of
the Township of Bradford hereby file of record in the Office
of the Court of Quarter Sessions of Clearfield County a copy
of the Ordinance enacted the day of July, 1958, together
with a copy of the survey of the road leading from Route No.
17042 at a point near Roaring Run and extending thence easterly
to property known as the Gospel Tabernacle.

IN WITNESS WHEREOF, the Supervisors of the Township
of Bradford have caused this Statement to be signed, attested by
its Secretary and the seal of the District attached, this 27th
day of December, 1958.

Henry Lansbury
Albert Graham

Alfred Greene

ATTEST:

Willie J. Walker
SECRETARY

SUPERVISORS OF BRADFORD TOWNSHIP,
CLEARFIELD COUNTY, PENNSYLVANIA

ORDINANCE LAYING OUT PUBLIC ROAD
LEADING FROM ROUTE NO. 17042 AT A
POINT NEAR ROARING RUN, EXTENDING
EASTERLY TO PROPERTY KNOWN AS THE
GOSPEL TABERNACLE

WHEREAS, the Supervisors of the Township of Bradford in pursuance of a petition presented by all of the property owners whose properties abut upon the road hereinafter mentioned enacted a resolution on the day of January, 1958, signifying their intention to ordain, lay out and open a public road situate in Bradford Township hereinafter described and designated the 1st day of February, 1958 at the place of meeting of the Township Supervisors as the time and place when and where all parties in interest could appear and be heard on such resolution, and

WHEREAS, on the said date of February 1, 1958, a meeting was held at which all parties entitled to be heard on the proposed opening of such road were given an opportunity to be heard, whereupon the supervisors determined that it was appropriate and proper that the said road be laid out and opened, due advertisement having thereof been made,


BE IT THEREFORE ORDAINED AND ENACTED, and it is hereby ordained and enacted by the Supervisors of the Township of Bradford that there be laid out and opened a public road thirty-three (33) feet in width extending from Route No. 17042 at a point near Roaring Run in an easterly and southerly direction to a public building known as the Gospel Tabernacle, a distance of approximately one-tenth of a mile, a plot or plan of which is hereto attached and made a part hereof.

SECTION 1: That upon the enactment of this Ordinance a notice of informing the public of its passage stating in sub-

stance its contents shall be advertised once in a newspaper circulating generally in the township and any other acts or deeds necessary to be performed relative thereto shall be performed by the Township Officers.

SECTION 2: That upon this ordinance becoming effective the said road shall become a public road and shall be added to the network of township roads existing in Bradford Township and shall be opened, repaired, improved and maintained to a width of feet and shall constitute a public road to a width of thirty-three feet.


ORDAINED AND ENACTED the day of July, 1958.

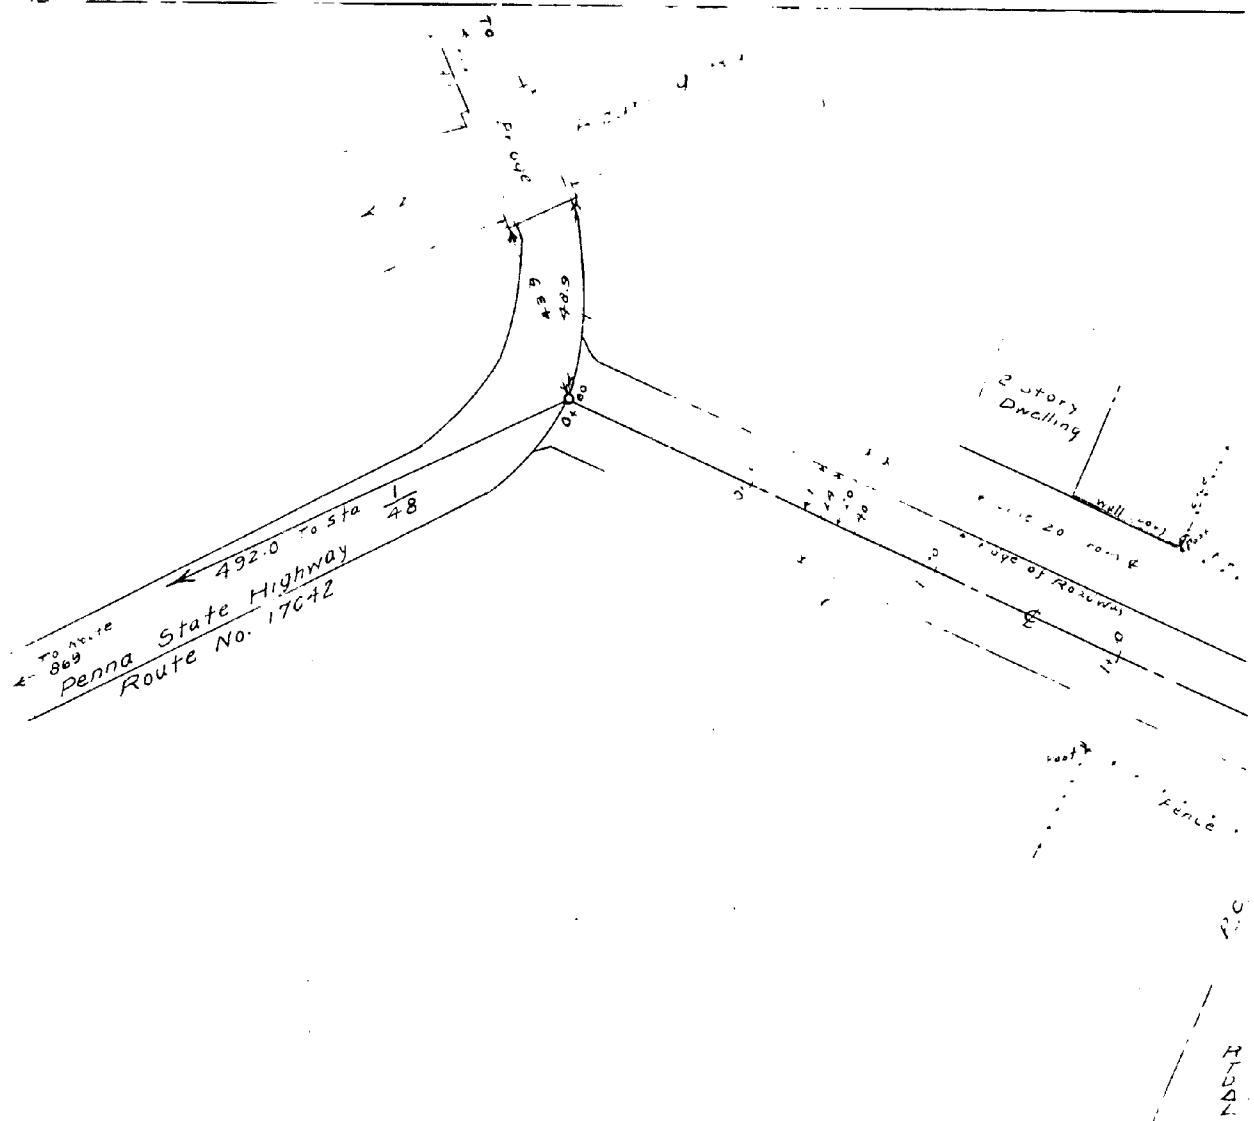

BRADFORD TOWNSHIP SUPERVISOR
 WOODLAND, PA.
 MAP SHOWING
 ROAD OR STREET LOCATION
 BRADFORD TWP., CLFD. CO., PA.
 SCALE 1"=40'

CLEARFIELD, PA.
 MAY 3, 1958

ROY C KINDIG
 REG. ENGR

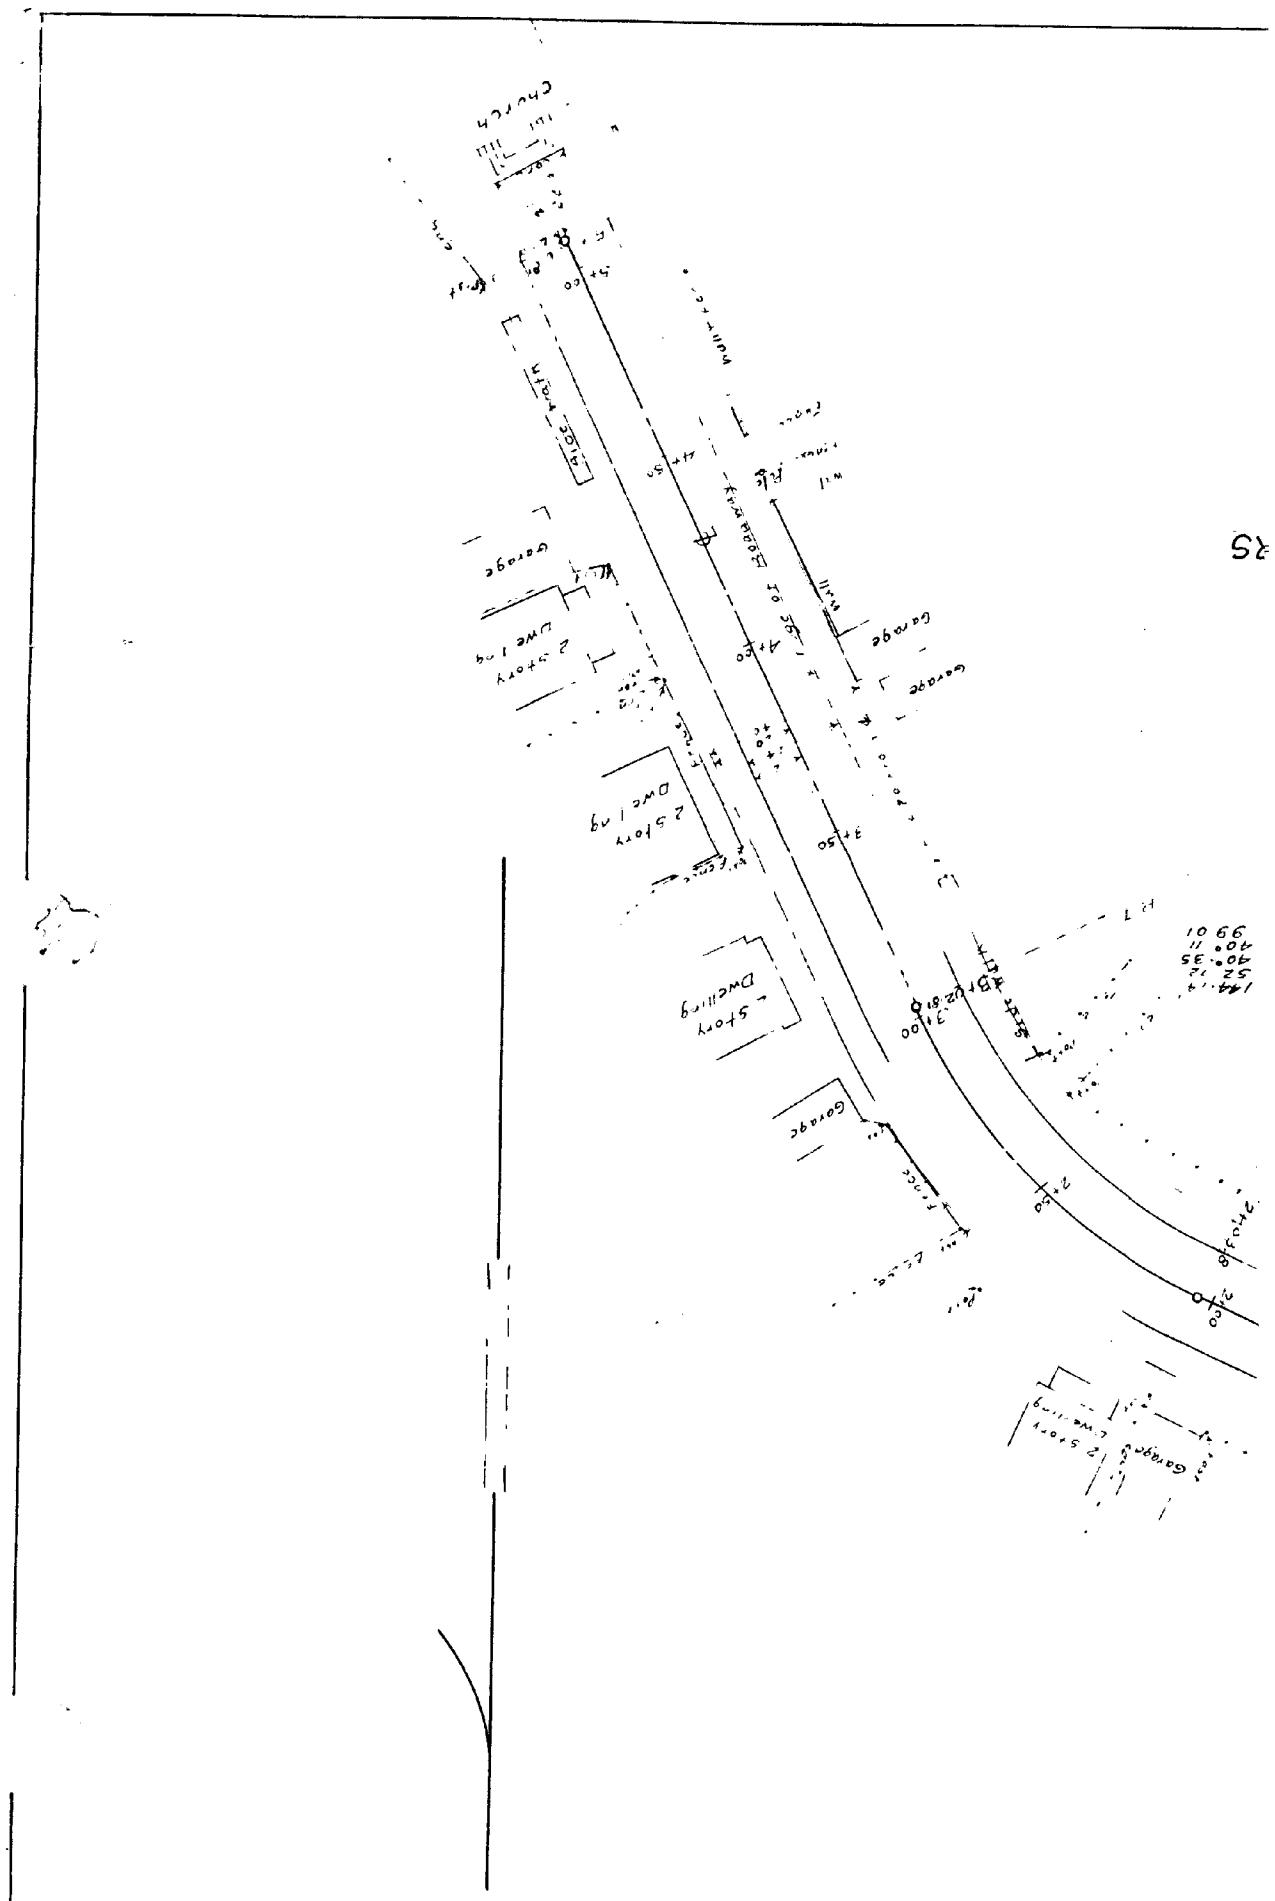

John Dickey

IN THE COURT OF QUARTER
SESSIONS OF CLEARFIELD COUNTY,
PENNA.

Dec 1 May 55 1955

IN RE: ORDINANCE LAYING
OUT PUBLIC ROAD LEADING
FROM ROUTE NO. 17042 AT A
POINT NEAR ROARING RUN,
EXTENDING THENCE EASTERLY TO
PROPERTY KNOWN AS GOSPEL
TABERNACLE.

COPY OF ORDINANCE
AND OF SURVEY

Copy delivered to [unclear]

FILED

6-29

DEC 29 1958

WM. T. HAGERTY

CLERK

LAW OFFICES

CLARENCE R. KRAMER

CLEARFIELD, PA.

217 MARKET STREET