

ROAD. 7

DOCKET NO. 7

Number

~~Term~~

Year

2

February ssns. 1959

IN RE: ADOPTION OF A PORTION OF
SPRING STREET AS A PART OF
THE ROAD SYSTEM OF LAWRENCE
TOWNSHIP:

Versus

IN THE COURT OF QUARTER SESSIONS OF CLEARFIELD COUNTY, PENNSYLVANIA

IN RE: ADOPTION OF A PORTION OF:
SPRING STREET AS A PART OF THE : No. 2 February Sessions, 1959
ROAD SYSTEM OF LAWRENCE TOWNSHIP:

PETITION

TO THE HONORABLE JOHN J. PENTZ, PRESENT JUDGE OF SAID COURT:

The petition of Jos. W. Young, Bryan Peoples and Harry Baney respectfully represents:

1. That they are duly elected members of the Board of Supervisors of Lawrence Township, Clearfield County, Pennsylvania.

2. On the plan of lots in Hillsdale, Lawrence Township, Clearfield County, Pennsylvania, there was dedicated street known as Spring Street, and more particularly portions thereof described as follows:

BEGINNING at a point on the south right-of-way line of Township Road #593 designated as Hill Street on the map of Hillsdale and the attached map; thence South 21° degrees 04' minutes 30" seconds West, 653 feet to the north right-of-way line of Legislative Route No. 17120 designated as Clark Street on the map of Hillsdale and the attached map. Said Roadway to have a right-of-way width of 40 feet.

3. For over twenty-one (21) years the above described street has from time to time been used as a public thoroughfare and as a means of access to and from properties abutting the same.

4. The plan of Hillsdale operates as a dedication of these streets for public use.

5. It would be to the advantage of the property owners abutting the same and to Lawrence Township to accept said portion of Spring Street as hereinbefore described as a part of the public road system of Lawrence Township.

6. Your petitioners have the authority under the Second Class Township Code to accept by resolution said street.

7. Attached hereto and made a part hereof is a certified copy of the Resolution passed by the Board of Supervisors of Lawrence Township, accepting said Spring Street and also a plan of said street.

NOW THEREFORE, your petitioners pray your Honorable Court to approve the acceptance of said street hereinbefore described and issue an Order authorizing the same to be added to the road system of Lawrence Township.

Joseph Young
Bryan Peoples
Harry Baney

COMMONWEALTH OF PENNSYLVANIA :
: SS
COUNTY OF CLEARFIELD :

Jos. W. Young, one of the within named petitioners being duly sworn according to law deposes and says that the facts set forth in the foregoing petition are true and correct to the best of his knowledge, and belief.

Jos W Young
Jos. W. Young

Sworn to and subscribed before me
this 3rd day of April, 1959.

Thos J. Hagerty

PROTHONOTARY
My Commission Expires
1st Monday Jan. 1962

IN THE COURT OF QUARTER SESSIONS OF CLEARFIELD COUNTY, PENNSYLVANIA

IN RE: ADOPTION OF A PORTION OF :
SPRING STREET AS A PART OF THE : No. February Sessions, 1959
ROAD SYSTEM OF LAWRENCE TOWNSHIP :

ORDER OF COURT

NOW TO WIT this ^{4th} day of April, 1959, upon consideration of the foregoing petition, it is hereby ordered and decreed that the following described portion of a street known as Spring Street shall be and is hereby ORDERED, ADJUDGED AND DECREED to be a part of the Lawrence Township Road System.

Said portion of Spring Street is described as follows:

BEGINNING at a point on the south right-of-way line of Township Road #593 designated as Hill Street on the map of Hillsdale and the attached map; thence South 21° degrees 04' minutes 30" seconds West, 653 feet to the north right-of-way line of Legislative Route No. 17120 designated as Clark Street on the map of Hillsdale and the attached map. Said Roadway to have a right-of-way width of 40 feet.

BY THE COURT,

John P. [Signature]
P. J.

4/14 out

R E S O L U T I O N

ADOPTING AND ACCEPTING AS PART OF THE ROAD SYSTEM OF
LAWRENCE TOWNSHIP, CLEARFIELD COUNTY, PENNSYLVANIA
A PORTION OF A CERTAIN STREET SITUATED IN
LAWRENCE TOWNSHIP

WHEREAS, a portion of a certain street situated in
Lawrence Township, Clearfield County, Pennsylvania known as Spring
Street has been used by the public for over a period of twenty-one
(21) years, and

WHEREAS, said street had previously been dedicated for
public use, and

WHEREAS, there is nothing among the existing records of
the Board of Supervisors of Lawrence Township which would indicate
that said portion of said street has been accepted by the proper
Municipal Authorities, and

WHEREAS, it is to the best advantage of the surrounding
property owners and Lawrence Township that said portion of Spring
Street be accepted and adopted as part of the Lawrence Township
road system, and

WHEREAS, the authority to adopt dedicated streets is
vested in the Board of Supervisors of Lawrence Township by the pro-
visions of the Second Class Township Code.

NOW THEREFORE BE IT RESOLVED THAT THE following described
street be and is hereby adopted as part of the road system of
Lawrence Township:


BEGINNING at a point on the south right-of-way line of
Township Road #593 designated as Hill Street on the map of
Hillsdale and the attached map; thence South 21° degrees
04' minutes 30" seconds West, 653 feet to the north right-
of-way line of Legislative Route No. 17120 designated as
Clark Street on the map of Hillsdale and the attached map.
Said Roadway to have a right-of-way width of 40 feet.

Ordained, enacted and accepted this 2nd day of April, 1959.

James W. Young
President of the Board

Attest:

Larry Baney (Secretary)

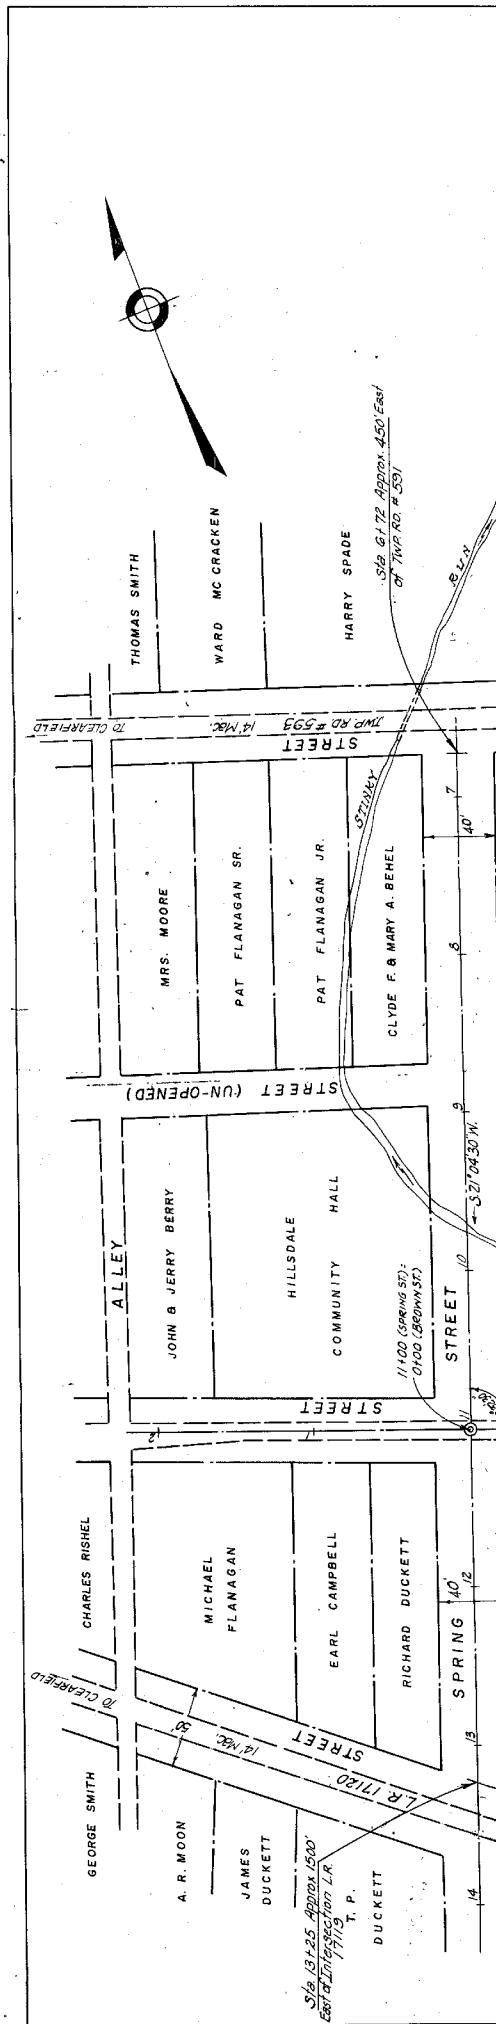

PROPOSED TWP. ROAD

SPRING 'N' STREET
HILLSDALE

LAWRENCE TOWNSHIP CLEARFIELD CO.

SCALE: 1"=50' DATE: SEPT. 2, 1958

2003

BY: REPRODUCTION & ENGR. SERVICE
APPROVED BY: ALLEN BUTLER C.E.

DAVID UNCLES™

LOIS FOX

MARIAN H.
WILLIAMS

CYRUS THURSTON

VIRGIN

REFERENCE RUBLY

THORSTON EST.

JACK HUTCHINS

RICHARD. DUCKETT

EDWARD
MOORE

FROM SNYDER

J. O.
CURRY

CLYDE
SNIDER

CLARK

IN RE: CERTIFICATE OF ADOPTION
ST. CLAIR COUNTY, PENNSYLVANIA
February Sessions, 1959

IN RE: ADOPTION OF A PORTION
OF SPRING STREET AS A PART OF
THE ROAD SYSTEM OF LAWRENCE
TOWNSHIP

PETITION

APR 8 1959
WM. T. HAGERTY
PROTHONOTARY

EUGENE G. KITKO
ATTORNEY AT LAW
17 SOUTH SECOND STREET
CLEARFIELD, PA.