


ROAD DOCKET # 7

No. 1 NOVEMBER SS. 19 60

COMMONWEALTH

Versus

In re: PETITION TO TAKE OVER, REPAIR,
MAINTAIN & WIDEN ROAD IN BRADY TOWNSHIP:

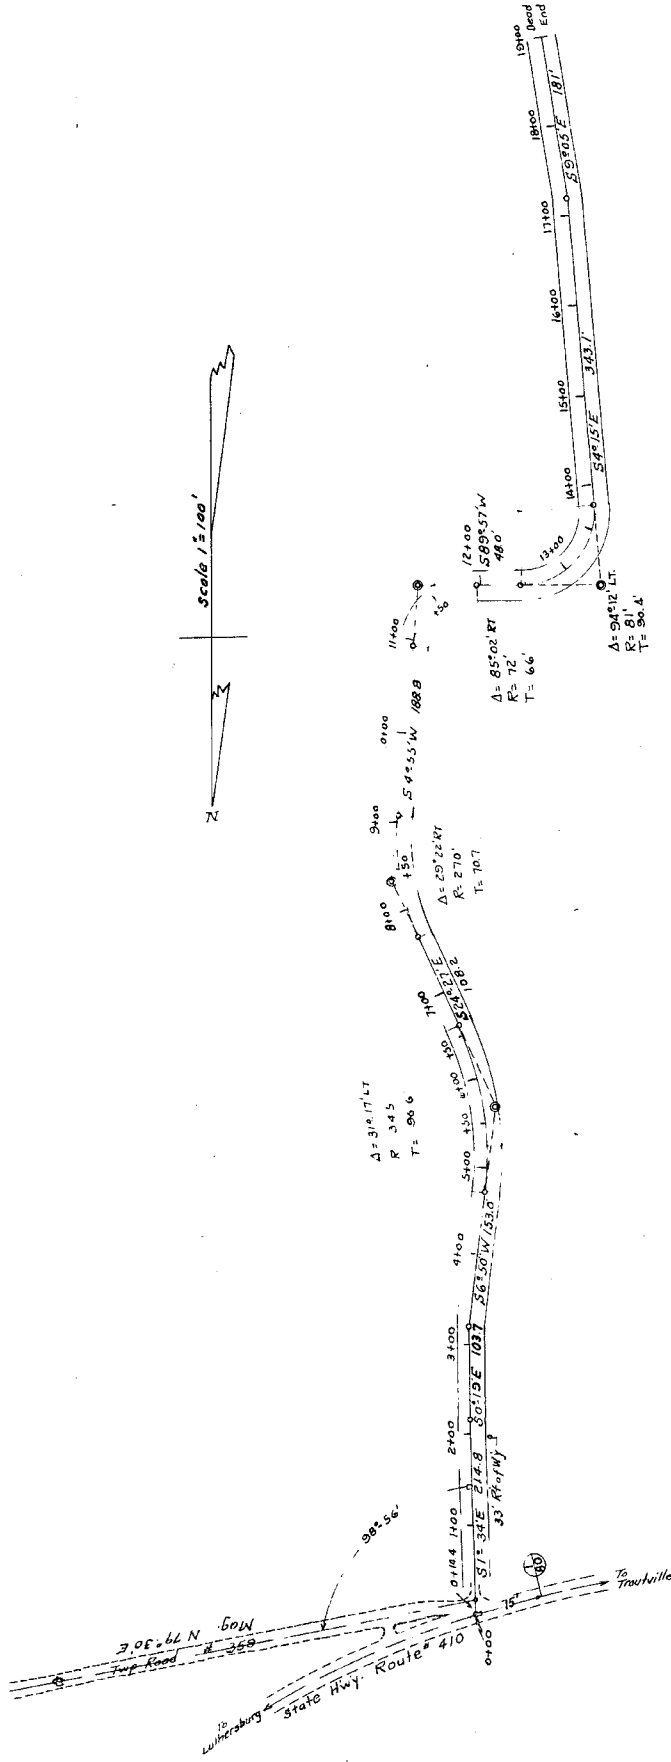

Survey of Proposed Township Road
Brady Township - Clearfield Co.

Scale 1" = 100' - May 1960

Col. H. H. H. H. H.

P E T I T I O N

#1 Road
1960

We, the undersigned citizens, property owners, and tax-payers, of the TOWNSHIP OF BRADY, CLEARFIELD COUNTY, PENNSYLVANIA. Do hereby petition the BOARD OF SUPERVISORS, for the TOWNSHIP OF BRADY, CLEARFIELD COUNTY, PENNSYLVANIA. To take over, repair, maintain, and widen to 33 ft. a section of road being approximately $\frac{1}{2}$ mile in length, located near the intersection of L. R. 410 and T. R. 359

<u>Theodore Weber</u>	<u>Luthersburg Penna</u>
<u>Alice Weber</u>	<u>Luthersburg Penna</u>
<u>George Roppentaver</u>	<u>Luthersburg Penna</u>
<u>Esther Roppentaver</u>	<u>Luthersburg Penna</u>
<u>P. V. Leis</u>	<u>Luthersburg Penna</u>
<u>J. C. Marshall</u>	<u>Luthersburg Penna</u>
<u>Roy L. Marshall</u>	<u>Luthersburg Penna</u>
<u>Mrs. Eva B. Marshall</u>	<u>Luthersburg Penna</u>
<u>Mrs. Viola T. Marshall</u>	<u>Luthersburg Penna</u>
<u>E. R. Schindley</u>	<u>Luthersburg Penna</u>
<u>Mrs. E. R. Schindley</u>	<u>Luthersburg Penna</u>
<u>Mrs. P. V. Leis</u>	<u>Luthersburg Penna</u>
<u>Ira C. Krimer</u>	<u>DuBois R. D. 1 Penna</u>
<u>Mrs. Ira C. Krimer</u>	<u>DuBois R. D. 1 Penna.</u>
<u>Laura L. Marshall</u>	<u>Luthersburg Pa</u>
<u> </u>	<u> </u>

1700011960

4000000
NOV 3 1960
HAGERLE
CHERRY

WHERE-AS : Petitions having been recieved by the BOARD OF SUPERVISORS, from citizens and property owners, of the TOWNSHIP OF BRADY CLEARFIELD COUNTY PENNSYLVANIA. and

THERE-FOR BE IT RESOLVED : and it is here-by resolved that we the SUPERVISORS, FOR THE TOWNSHIP OF BRADY, CLEARFIELD COUNTY, PENNSYLVANIA, after consideration of said petitions, deem it admissable, and do here-by accept the two sections of road; for repairs, widening, and maintaining, as TOWNSHIP ROADS, and the same shall be added to the BRADY TOWNSHIP, ROAD MAP.

BOARD OF SUPERVISORS

Member

Clifford E. Zilleox
 Attest Secretary-Treasurer

Header