

15
No. 5 NOVEMBER SS. 19⁶⁰

COMMONWEALTH

Versus

In re: LAYING OUT AND ORDAINING CERTAIN
ROADWAY AS A PUBLIC STREET IN SAID TOWNSHIP
OF COOPER:

ORDINANCE - NO. 1 - 1961
BY COOPER TOWNSHIP SUPERVISORS OF
CLEARFIELD COUNTY, PENNSYLVANIA, TO
LAY OUT, OPEN AND DEDICATE AS A
PUBLIC STREET OF SAID TOWNSHIP, CERTAIN
PREMISES HEREINAFTER DESCRIBED

WHEREAS, 53 Purdon's Pennsylvania Statutes Annotated § 66101; (1956, June 1, P.L., (1955) 2021 § 13); granted the power unto the Township Supervisors to lay out, open and ordain by Ordinance roads within the Township within statutory limitations; and

WHEREAS, certain interested citizens of the Township have petitioned the Supervisors to lay out, open and dedicate a certain road or street in said Township as a public street; and

WHEREAS, It is the intention of the Cooper Township Supervisors by the following Ordinance to enact, ordain and lay out as a public street or road in said Township premises herein-after described; and

WHEREAS, the said Township Supervisors have viewed favorably the aforesaid petition presented by certain citizens of Cooper Township who desire to have the aforesaid premises opened, laid out, dedicated and ordained as a public street and to become a part of the network of public roads and streets in said Township.

NOW, THEREFORE, IT IS HEREBY RESOLVED AND ORDAINED by the Supervisors of Cooper Township, Clearfield County, Pennsylvania, in meeting assembled this 18 day of January, 1961 as follows:

1. That Clinton Street in the Village of Grassflat, Cooper Township, Clearfield County, Pennsylvania, extending from Highway Route No. 286 in a northwesterly direction for a distance of Six hundred eighty-three and two-tenths (683.2') feet and thirty-three (33') feet in width or breadth, a map of said premises

outlined in red, the premises hereinbefore described, is attached hereto and made an integral part hereof, is hereby ordained, laid out and opened as a public road or street and shall hereby become a part of the public network of streets and roads in Cooper Township, Clearfield County, Pennsylvania and shall hereafter be known as "Clinton Street" in the Village of Grassflat, Cooper Township, Clearfield County, Pennsylvania.

(2) That in accordance with 53 Purdon's Pennsylvania Statutes Annotated §66102 (a) ten (10) days' written notice has been given to all of the property owners hereby affected when and where said parties may meet and be heard.

(3) That in accordance with 53 P.S. § 65741 this Ordinance, or an abbreviation thereof, shall be published in a newspaper of general circulation in Clearfield County.

ENACTED as an Ordinance by the Road Supervisors of Cooper Township, Clearfield County, Pennsylvania at a Public Meeting or Assembly held by the aforesaid Supervisors this 18 day of January, 1961.

John Karash (SEAL)

John F. Etke (SEAL)

John Kinman (SEAL)
Supervisors

ATTEST:

M. E. Ruzzella
Secretary


APR 24 1961	APR 24 1961	MR. KENNETH BAUMGARDNER	MR. KENNETH BAUMGARDNER

COOPER TOWNSHIP SUPERVISORS

PLOT OF ELEGISLATION OF CENTERLINE
OF PROPOSED Twp ROAD IN Villisie
OF MUNICIPAL COOP Twp CED CO, PA

1/50 DATE 2/2/60 DRAWN BY E.R. LOEB
ALLEN G. BUTLER PROFESSIONAL ENGINEER
IN O. 40143

4

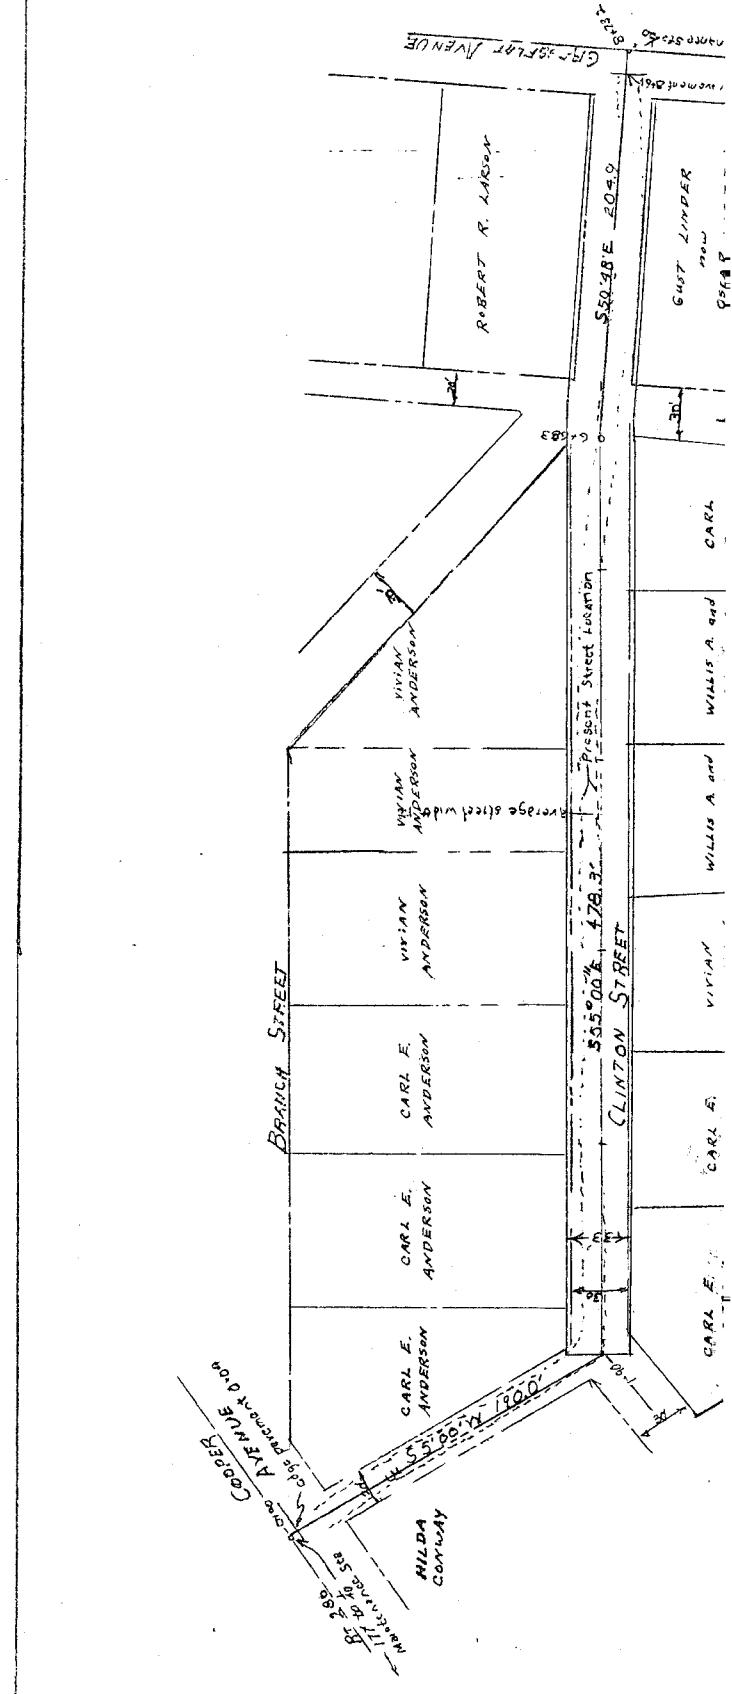

5 Nov. 1960


ORDINANCE - 1 - 1961

7.28.2

Enacted by the Super-
visors of Cooper Township.
Clearfield County, Penn-
sylvania

January 18, 1961

Laying out and ordaining
certain roadway as a
public Street in said
Township.

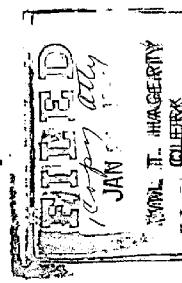

KELLEY, JOHNSTON & CIMINO
ATTORNEYS AT LAW
PHILIPSBURG, PA.

400 by 1000