

SS, 10

ROAD:

DOCKET NO. 7

NUMBER

2

~~TECH~~

MAY SSNS.

YEAR

1961

In Re; Petition to take over, Repair,  
Maintain and Widen Road in Brady Township:

VERSUS

RESOLUTION

We, the Supervisors, for the Township of Brady, Clearfield County, Pennsylvania. In meeting assembled this First (1) day of May 1961. After due consideration, of the Petitions, recieved from the Luthersburg Union Cementary Assaciation, and the Wm. A. Beam residence, do here-by accept the Petitions, to Construct, Re-Construct, Widen, Drain, Ditch, and Maintain, the Two (2) sections of roadway, so Petitioned.

Done this First (1) Day of May 1961.


Board of Supervisors  
Brady Township, Clfd Co. Pa.

CERTIFICATE

I, the Undersigned, being the Secretary of the Board of Supervisors, of the Township of Brady, Clearfield County, Pennsylvania. Do hereby certify that the foregoing is a true and correct copy of a Resolution duly adopted at a regular and lawful meeting of the said Board of Supervisors, held the First (1) Day of May 1961. As the same appears on the minutes of the said Board of Supervisors.

WITNESS: my hand and seal this, Twenty Fifth (25) day of May 1961.

Seal

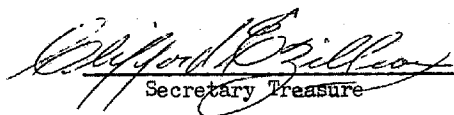  
Secretary Treasurer

# P E T I T I O N

We the undersigned, all residents of Brady Township, Clearfield County, Pennsylvania. Do here-by petition the Board of Supervisors, for the Township Brady, Clearfield County Penna. To Take over, a section of land, owned by the Union Cementery, and Levina Goodlander, for the purpose of constructing, a road to eliminate a traffic hazard at the foot of or the north end of T. R. 364 and and 219-322. " We request said road to be constructed and maintained 33 feet in width " .

NAME	ADDRESS	DATE
**** J. Willard Syler	Luthersburg, Pa.	4/6/61
Allice M. Syler	Luthersburg, Pa.	4/6/61
Levina Goodlander	Luthersburg Pa.	4/7/61
Dwight L. McLaughlin	Luthersburg Pa.	4/7/61
Virginia C. McLaughlin	Luthersburg Pa.	4/7/61
Roy L. Marshall	Luthersburg Pa.	4/8/61
Eva L. Marshall	Luthersburg Pa.	4/8/61
John H. Richner	R.D. 1 Du Bois Pa.	4/8/61
William C. Richner	R.D. 1, Du Bois, Pa.	4/8/61
V.O. Schindler	Luthersburg Pa.	4/8/61
Burt W. Eickman	Luthersburg Pa.	
Luella C. Fuarr	Luthersburg Pa.	4/8/61
Owens L. Marshall	Luthersburg Pa.	4/8/61
Mary Ann Marshall	Luthersburg Pa.	4/8/61
Paul M. Edinger	Luthersburg Pa.	4/10/61
Robert J. McLaughlin	Luthersburg Pa.	4/10/61
Robert C. Hoffman	Luthersburg, Pa.	4/10/61
Sumner B. Bumbalough	Luthersburg Pa.	4/10/61
Earl Syler	Luthersburg Pa.	4/10/61
Mrs Willard Morgan	Luthersburg Pa.	4/10/61
William S. Long	Luthersburg Pa.	4/10/61
Douglas Swope	Luthersburg Pa.	4/10/61
Earl Stover	Luthersburg Pa.	4/10/61
Rev. Dwight Montgomery	Luthersburg Pa.	4/10/61
Rev. Leland K. Fackler	Luthersburg, Pa.	4/12/61

(FOR EXECUTION BY CORPORATIONS,  
UNINCORPORATED ASSOCIATIONS,  
OR CLUBS)

**CLEARFIELD**

LUTHERSBURG

UNION CEMETARY ASSICOTATION  
(NAME OF CORPORATION)

Luthersburg Pennsylvania.

OWNER OF PROPERTY AFFECTED BY THE IMPROVEMENT OF A SECTION OF  
ROAD IN BRADY TOWNSHIP, Clearfield

SHIP ~~AS ROUTE~~ No. \_\_\_\_\_, THE PROPERTY BEING SIT-  
 erest in the 20 ft. Right-of-Way plus strip 914 feet long by 6 1/2 ft.  
 UATED BETWEEN STATIONS Helvetia Road AND Routes 322-219, <sup>ON</sup>

THE East SIDE OF THE ROAD, FOR AND IN CONSIDERATION OF THE BENEFITS RESULTING FROM THE IMPROVEMENT OF THE SAID ROAD, DOES HEREBY REMISE, RELEASE, QUITCLAIM, AND FOREVER DISCHARGE THE COMMONWEALTH AND ANY AGENCY OR POLITICAL SUBDIVISION THEREOF, THEIR EMPLOYEES OR REPRESENTATIVES, OF AND FROM ALL SUITS, DAMAGES, CLAIMS, AND DEMANDS WHATSOEVER, IN LAW OR EQUITY OR OTHERWISE, AGAINST IT OR THEM OR ANY OF THEM FOR, OR ON ACCOUNT OF ANY TAKING, INJURY, OR DESTRUCTION OF PROPERTY, THROUGH OR BY REASON OF THE IMPROVEMENT OF THE SAID ROAD, INCLUDING THE CHANGE OF ANY STREAMS, WATERCOURSES, DRAINAGE, OR DRAINAGE STRUCTURES OR FACILITIES, OR THROUGH OR BY REASON OF THE SUBSEQUENT MAINTENANCE THEREOF ACCORDING TO THE STANDARDS OF THE DEPARTMENT OF HIGHWAYS.

A PLAN SHOWING THE PROPOSED IMPROVEMENT, THE EFFECT OF WHICH



COMMONWEALTH OF PENNSYLVANIA  
DEPARTMENT OF HIGHWAYS

Deed of Release and Quitclaim

KNOW ALL MEN BY THESE PRESENTS, That I (or we) Levina Goodlander  
(Name)

Luthersburg Pennsylvania.

(Address)

owner or owners of property affected by the improvement of a section of road in \_\_\_\_\_

Brady Township, Clearfield County, Pennsylvania design-

nated on the records of the Department of Highways as Route No. \_\_\_\_\_, the wide  
my interest in the 20 ft. Right-of-Way plus strip 914 ft. long by 6 1/2 ft. A  
property being situated between Stations Helvetia Road and Rts. 322-219, on the West

side of the road, for and in consideration of the benefits resulting from the improve-  
ment of the said road, do hereby remise, release, quitclaim, and forever discharge the  
Commonwealth and any agency or political subdivision thereof, their employes or repre-  
sentatives, of and from all suits, damages, claims and demands whatsoever, in law or  
equity or otherwise, against it or them or any of them, for or on account of any taking,  
injury, or destruction of property, through or by reason of the improvement of the said  
road, including the change of any streams, watercourses, drainage, or drainage struc-  
tures or facilities, or through or by reason of the subsequent maintenance thereof  
according to the standards of the Department of Highways.



Before signing the within release, the undersigned examined a plan of the proposed  
improvement, copy of said plan being attached and made part hereof, and it is hereby  
acknowledged that the effect of said plan on property was fully explained to and  
understood by the undersigned.

IN WITNESS WHEREOF, I (or we), intending to be legally bound hereby and to relin-  
quish any claim for damages as aforesaid, have hereto set my (or our) hand (s) and

seal (s) this 7th day of April A. D. 19 61

Witness: Island K. Taylor Levina Goodlander (SEAL)


(SEAL)

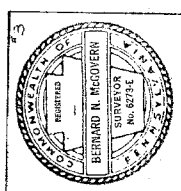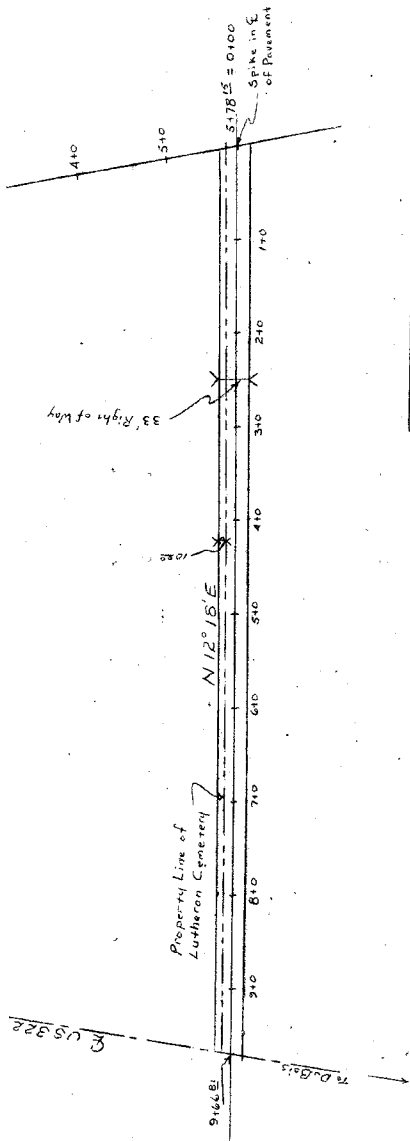

PLAN OF ROAD  
IN BRADY TWP.

BERNARD N. MCGOVERN  
REGISTERED SURVEYOR  
CLEARFIELD, PA. Scale 1" = 100'

5 May 1961

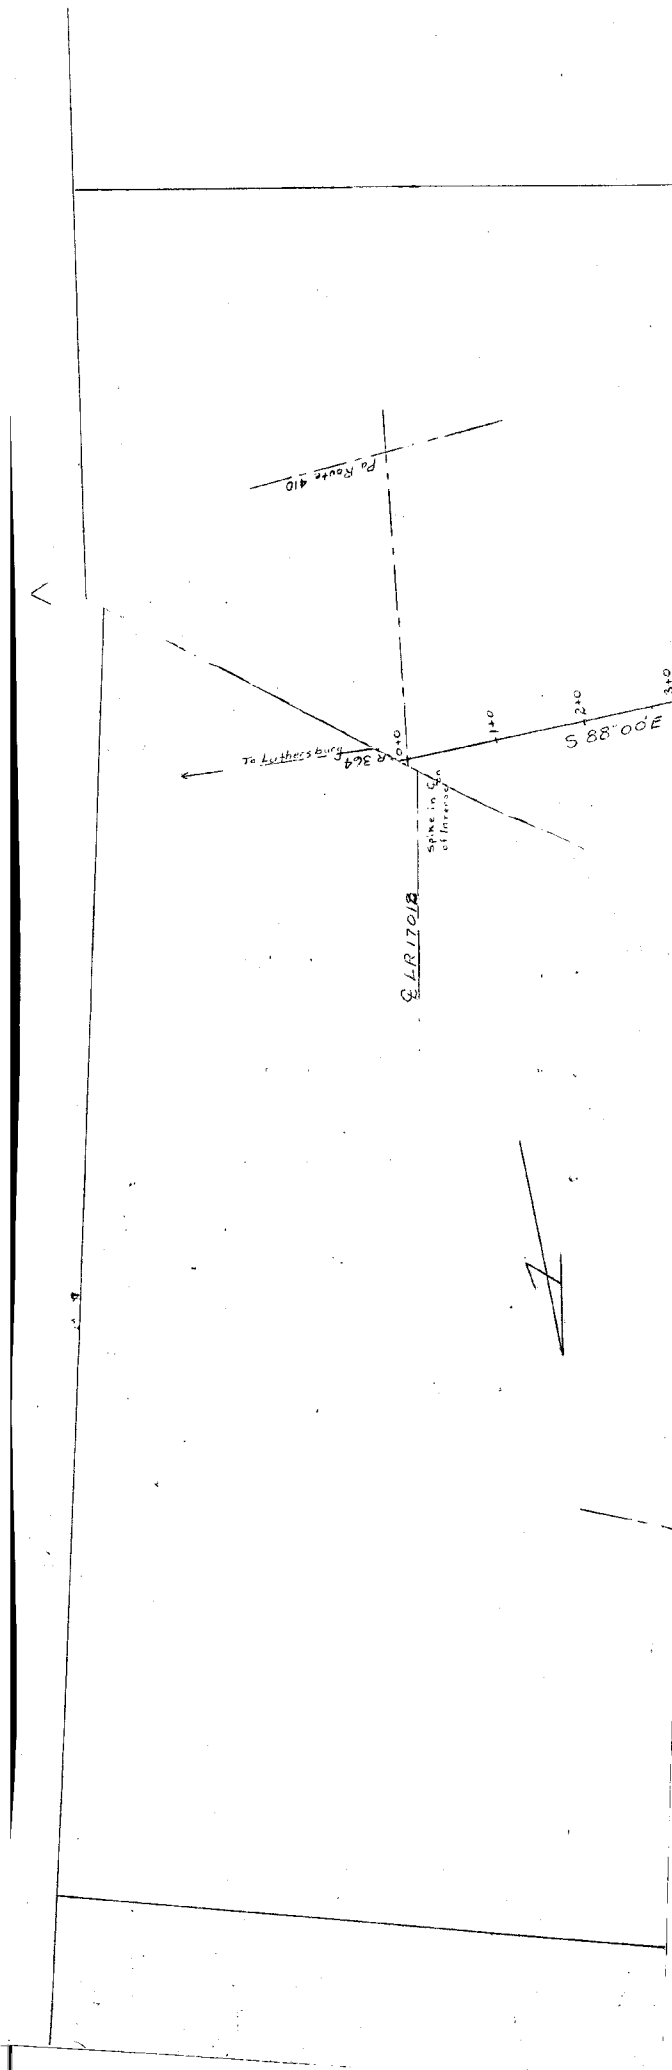



No. 2, May SS, 1961

IN THE COURT OF QUARTER  
SESSIONS OF CLEARFIELD  
COUNTY, PENNSYLVANIA

IN re: PETITION TO TAKE  
OVER, REPAIR, MAINTAIN AND  
WIDEN ROAD IN BRADY  
TOWNSHIP

(R) (289)

420 May

LAW OFFICES  
AMMERMAN & BLAKLEY  
DUBOIS, PENNA.